




- Notes**
1. If this drawing has been issued electronically, it is the recipient's responsibility to print the drawing to the correct scale.
  2. All dimensions in metres unless stated otherwise. DO NOT scale from this drawing, use written dimensions ONLY. Where additional information is required please contact the Engineer.
  3. All discrepancies are to be reported to the Engineer.

**Key**

Extents for Carriageway Resurfacing

This map is reproduced from Ordnance Survey material with the permission of Ordnance Survey on behalf of the Controller of Her Majesty's Stationery Office. © Crown copyright and database right 2023 OS. All rights reserved. This map is provided as a non-exclusive, royalty free, revocable licence solely to view the Licensed Data for non-commercial purposes for the period being used. Nottingham City Council makes it available. You are not permitted to copy, distribute, edit, or otherwise make available the Licensed Data to third parties in any form. Third party rights to enforce the terms of this licence shall be reserved to OS.

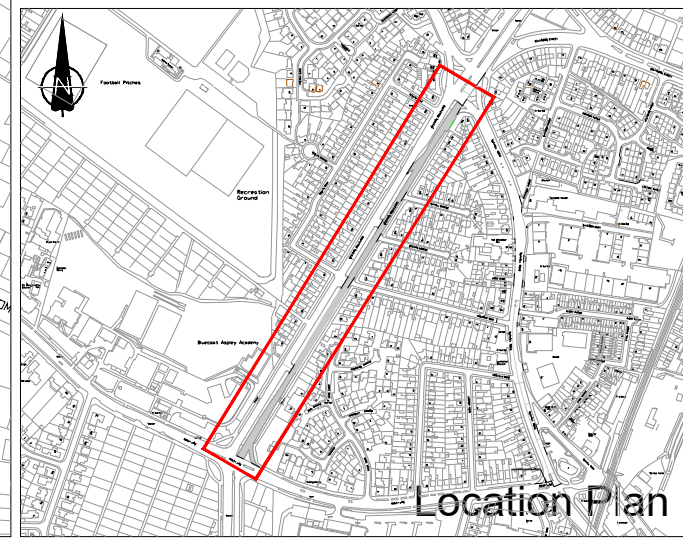

Rev.	Date	Details	By




**Nottingham City Council**

Resident Services | Highway Services  
Derwent Building | Eastcroft Depot | London Road | NG2 3AH

Scheme 2026/27 LTP Planned Carriageway Maintenance Carriageway Surfacing	
Title Nuthall Road to Aspley Lane General Layout	
Drawn JK	Checked SC
Scale (printed @ A1) NTS	Date 20/3/2026
Purpose of drawing CONSTRUCTION	
Drawing Number HD/P25007/NUTAS/0100/001	Revision

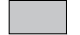

- Notes**
1. If this drawing has been issued electronically, it is the recipient's responsibility to print the drawing to the correct scale.
  2. All dimensions in metres unless stated otherwise. DO NOT scale from this drawing, use written dimensions ONLY. Where additional information is required please contact the Engineer.
  3. All discrepancies are to be reported to the Engineer.
  4. Temporary traffic management to be in accordance with Chapter 8
  5. Pedestrian routes to remain available at all times

- Key**
-  Extents for Carriageway Resurfacing
  -  Take up and dispose off site precast concrete kerbs.
  -  Take up and dispose off site precast concrete channels.

This map is reproduced from Ordnance Survey material with the permission of Ordnance Survey on behalf of the Controller of the Map. © Crown copyright and database right 2020. OS, 100009228. You are granted a non-exclusive, royalty free, revocable licence solely to view the Licensed Data for non-commercial purposes for the period during which this drawing is available. You are not permitted to copy, distribute, edit, or otherwise make available the Licensed Data to third parties in any form. Third party rights to enforce the terms of this licence shall be reserved to OS.

Rev.	Date	Details	By



Scheme  
2026/27 LTP Planned Carriageway Maintenance  
Carriageway Surfacing

Title  
Nuthall Road to Aspley Lane  
Site Clearance

Drawn JK	Checked SC	Authorised MS
Scale (printed @ A1) NTS	Date 20/3/2026	

Purpose of drawing  
CONSTRUCTION

Drawing Number HD/P25007/NUTAS/0200/001	Revision C1
--	----------------



- Notes**
1. If this drawing has been issued electronically, it is the recipient's responsibility to print the drawing to the correct scale.
  2. All dimensions in metres unless stated otherwise. DO NOT scale from this drawing, use written dimensions ONLY. Where additional information is required please contact the Engineer.
  3. All discrepancies are to be reported to the Engineer.
  4. Temporary traffic management to be in accordance with Chapter 8
  5. Pedestrian routes to remain available at all times

- Key**
- Extents for Carriageway Resurfacing
  - Take up and dispose off site precast concrete kerbs.
  - Take up and dispose off site precast concrete channels.

This map is reproduced from Ordnance Survey material with the permission of Ordnance Survey on behalf of the Controller of the Map. © Crown copyright and database right 2024. All rights reserved. You are granted a non-exclusive, royalty free, revocable licence solely to view the Licensed Data for non-commercial purposes for the period during which this drawing is available. You are not permitted to copy, distribute, edit or otherwise make available the Licensed Data to third parties in any form. Third party rights to enforce the terms of this licence shall be reserved to OS.

Rev.	Date	Details	By




Resident Services | Highway Services  
Derwent Building | Eastcroft Depot | London Road | NG2 3AH

Scheme  
**2026/27 LTP Planned Carriageway Maintenance Carriageway Surfacing**  
Title  
**Nuthall Road to Aspley Lane Site Clearance**

Drawn	JK	Checked	SC	Authorised	MS
Scale (printed @ A1)	NTS		Date	20/3/2026	

Purpose of drawing  
**CONSTRUCTION**

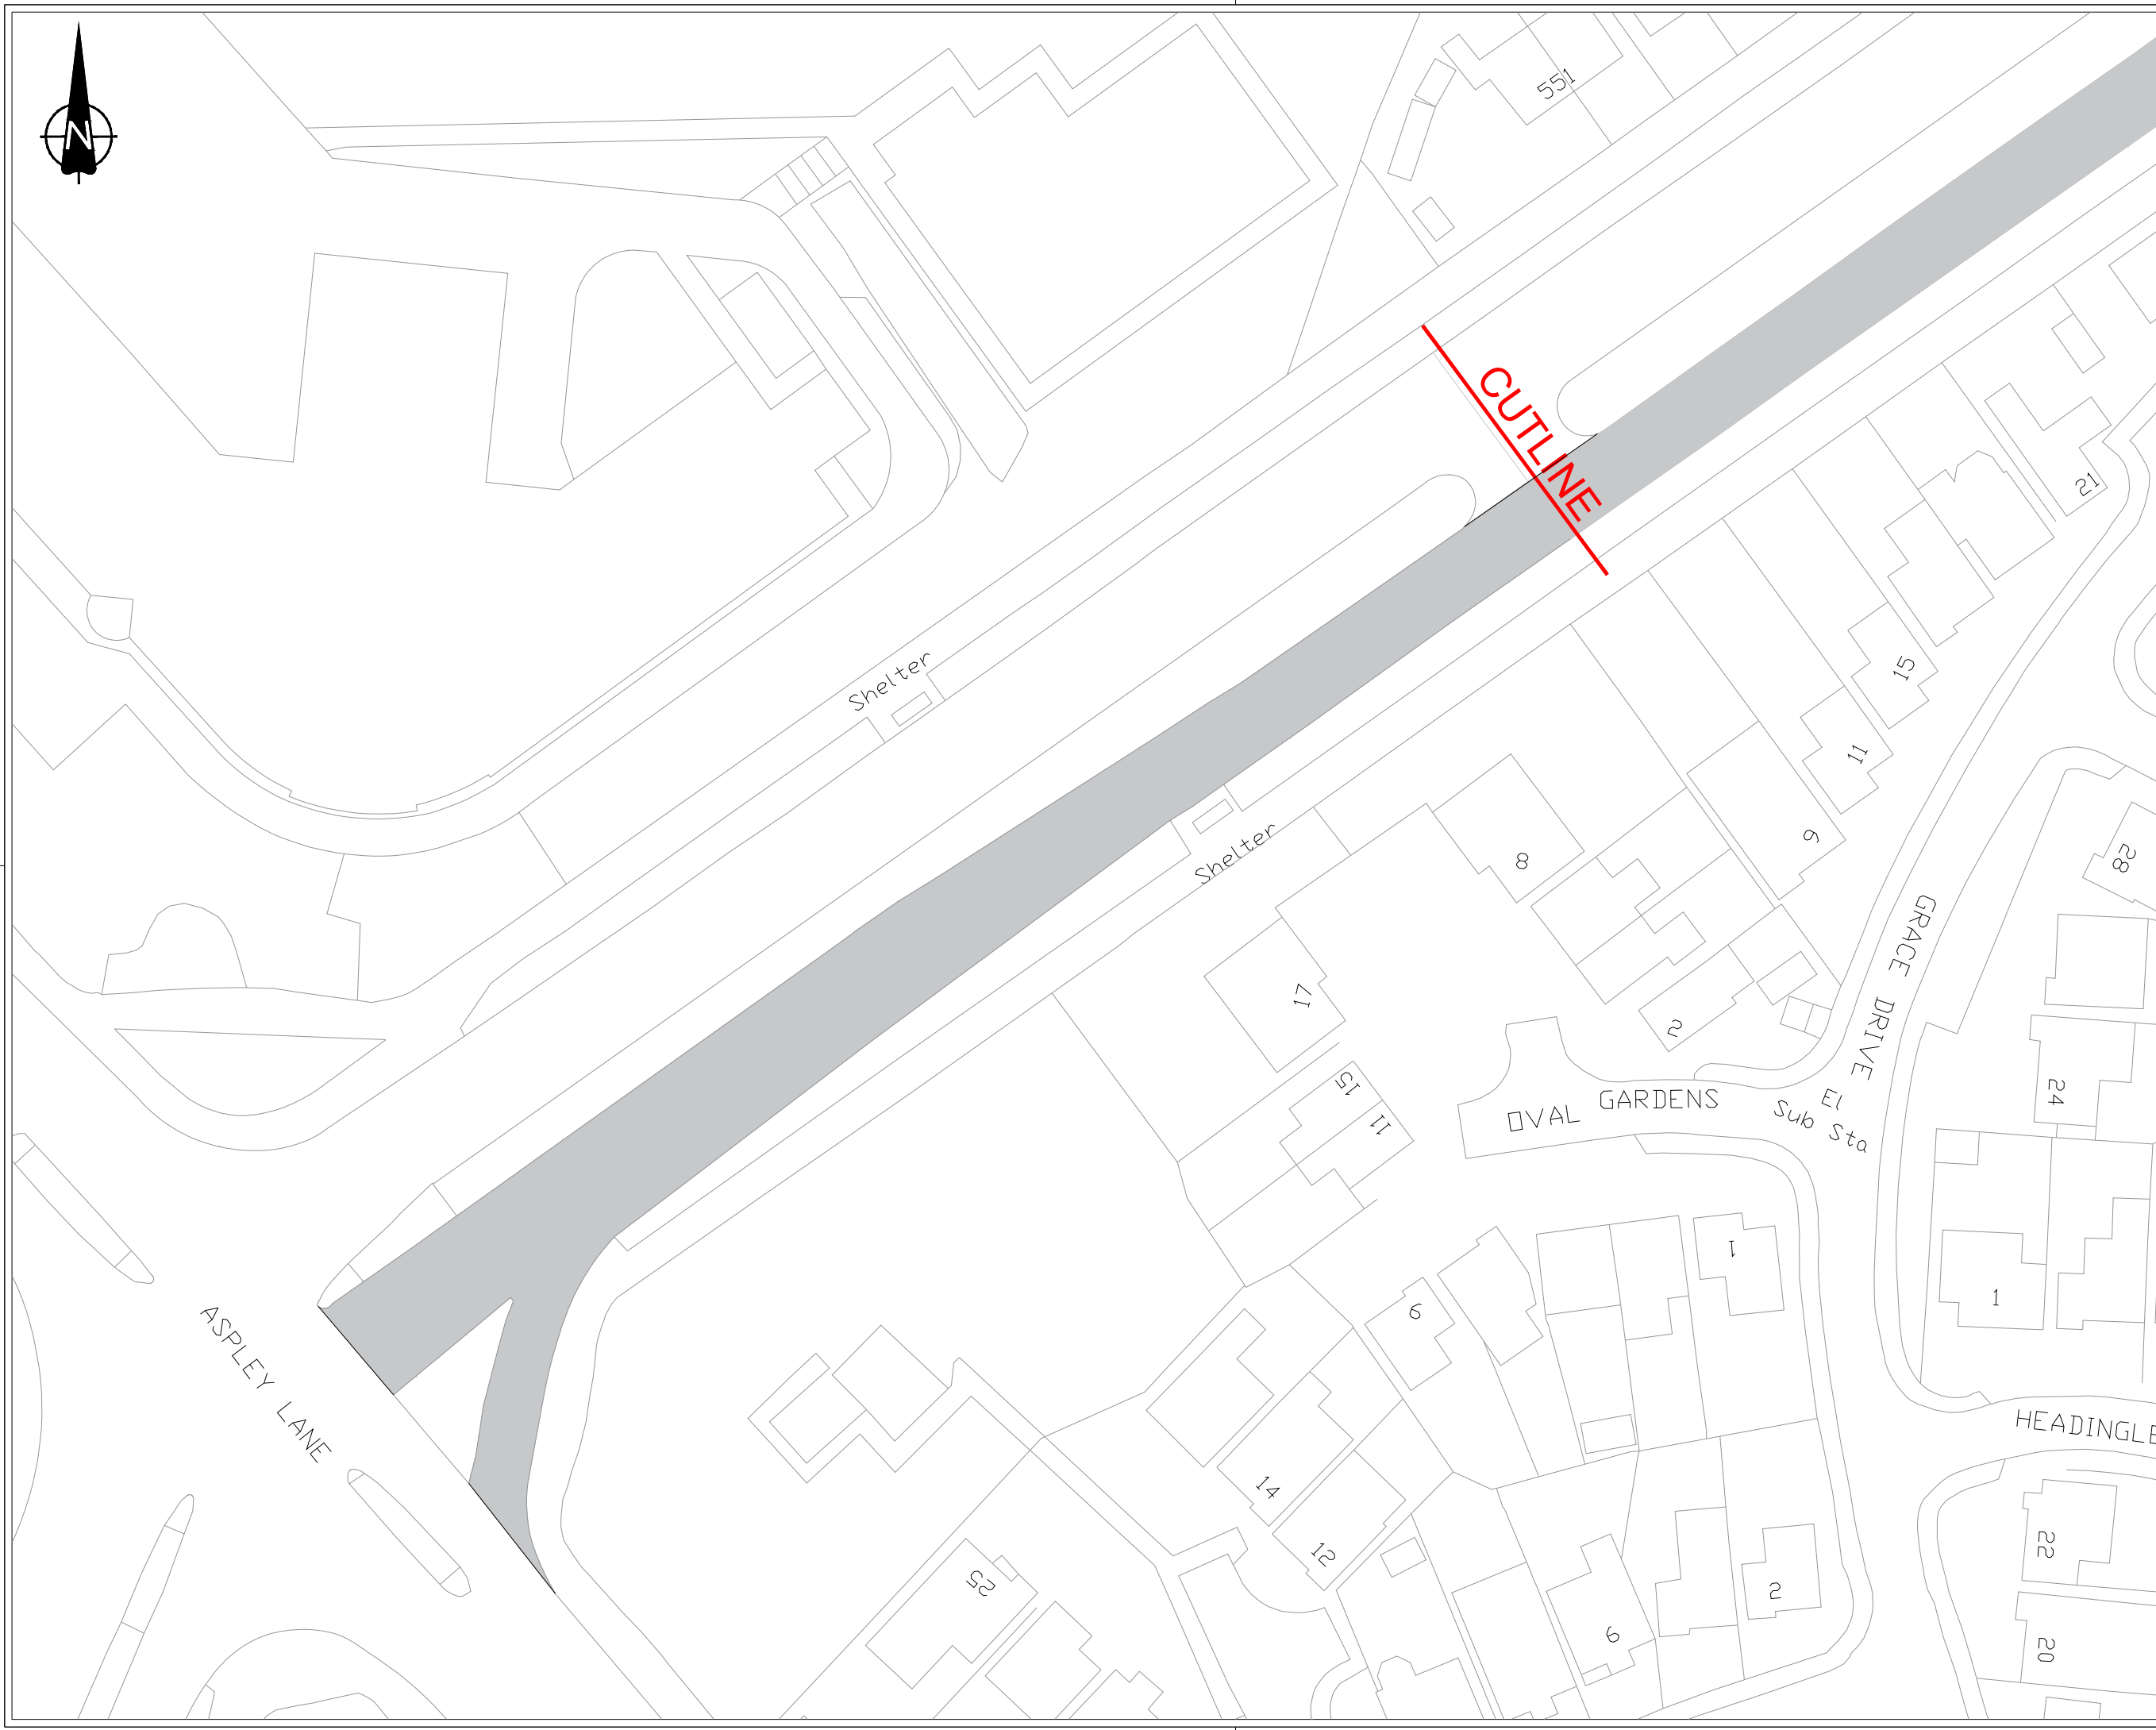


Drawing Number	Revision
HD/P25007/NUTAS/0200/002	C1



**Notes**


1. If this drawing has been issued electronically, it is the recipient's responsibility to print the drawing to the correct scale.
2. All dimensions in metres unless stated otherwise. DO NOT scale from this drawing, use written dimensions ONLY. Where additional information is required please contact the Engineer.
3. All discrepancies are to be reported to the Engineer.
4. Temporary traffic management to be in accordance with Chapter 8
5. Pedestrian routes to remain available at all times

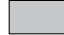**Key**

-  Extents for Carriageway Resurfacing
-  Take up and dispose off site precast concrete kerbs.
-  Take up and dispose off site precast concrete channels.

This map is reproduced from Ordnance Survey material with the permission of Ordnance Survey on behalf of the Controller of the Map. © Crown copyright and database right 2025. All rights reserved. You are granted a non-exclusive, royalty free, revocable licence solely to view the Licensed Data for non-commercial purposes for the period during which this Licence is in force. You are not permitted to copy, distribute, adapt, or otherwise make available the Licensed Data to third parties in any form. Third party rights to enforce the terms of this licence shall be reserved to OS.

Rev.	Date	Details	By


  
 Resident Services | Highway Services  
 Derwent Building | Eastcroft Depot | London Road | NG2 3AH

Scheme  
**2026/27 LTP Planned Carriageway Maintenance**  
 Carriageway Surfacing  
 Title  
**Nuthall Road to Aspley Lane**  
 Site Clearance

Drawn	JK	Checked	SC	Authorised	MS
Scale (printed @ A1)	NTS		Date	20/3/2026	
Purpose of drawing	CONSTRUCTION				

Drawing Number	Revision
HD/P25007/NUTAS/0200/003	C1



- Notes**
1. If this drawing has been issued electronically, it is the recipients responsibility to print the drawing to the correct scale.
  2. All dimensions in metres unless stated otherwise. **DO NOT** scale from this drawing, use written dimensions **ONLY**. Where additional information is required please contact the Engineer.
  3. All discrepancies are to be reported to the Engineer.
  4. Temporary traffic management to be in accordance with Chapter 8
  5. Pedestrian routes to remain available at all times
  6. All traffic signs and bollards to be installed with a minimum 450mm horizontal clearance from edge of carriageway unless stated otherwise
  7. For sign, post and foundation details refer to associated details in the accompanying construction pack
  8. All signs to have a clear anti-graffiti overlay applied over entire sign face

- Key**
- Extents for Carriageway Resurfacing
  - Remove and replace existing gully cover and frame in Carriageway.
  - Remove and replace existing gully cover, frame and **pot** in Carriageway.
  - Reuse and adjust the existing node cover and frame in Carriageway.
  - Remove and replace existing **double BT** inspection chamber cover and frame in Carriageway.

This map is reproduced from Ordnance Survey material with the permission of Ordnance Survey on behalf of the Controller of Her Majesty's Stationery Office. © Crown copyright and database right 2023 OS. All rights reserved. You are granted a non-exclusive, royalty free, revocable licence solely to view the Licensed Data for non-commercial purposes for the period during which this drawing is available. You are not permitted to copy, edit, frame, distribute, and/or otherwise make available the Licensed Data to third parties in any form. Third party rights to enforce the terms of this licence shall be reserved to OS.

Rev.	Date	Details	By



Resident Services | Highway Services  
Derwent Building | Eastcroft Depot | London Road | NG2 3AH

Scheme  
**2026/27 LTP Planned Carriageway Maintenance Carriageway Surfacing**

Title  
**Nuthall Road to Aspley Lane Drainage & Ducting**






Drawn JK	Checked SC	Authorised MS
Scale (printed @ A1) NTS	Date 20/3/2026	

Purpose of drawing  
**CONSTRUCTION**

Drawing Number HD/P25007/NUTAS/0500/001	Revision <b>C1</b>
--	-----------------------

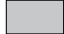

- Notes**
1. If this drawing has been issued electronically, it is the recipients responsibility to print the drawing to the correct scale.
  2. All dimensions in metres unless stated otherwise. DO NOT scale from this drawing, use written dimensions ONLY. Where additional information is required please contact the Engineer.
  3. All discrepancies are to be reported to the Engineer.
  4. Temporary traffic management to be in accordance with Chapter 8
  5. Pedestrian routes to remain available at all times
  6. All traffic signs and bollards to be installed with a minimum 450mm horizontal clearance from edge of carriageway unless stated otherwise
  7. For sign, post and foundation details refer to associated details in the accompanying construction pack
  8. All signs to have a clear anti-graffiti overlay applied over entire sign face

- Key**
-  Extents for Carriageway Resurfacing
  -  Remove and replace existing gully cover and frame in Carriageway.
  -  Remove and replace existing gully cover, frame and pot in Carriageway.
  -  Reuse and adjust the existing node cover and frame in Carriageway.
  -  Remove and replace existing double BT inspection chamber cover and frame in Carriageway.

This map is reproduced from Ordnance Survey material with the permission of Ordnance Survey on behalf of the Controller of the Map. © Crown copyright and database right 2025. All rights reserved. No part of this publication may be reproduced, stored in a retrieval system, or transmitted in any form or by any means, electronic, mechanical, photocopying, recording, or otherwise, without the prior written permission of Ordnance Survey. This permission does not extend to other maps or publications available from Ordnance Survey.

Rev.	Date	Details	By

  
 Resident Services | Highway Services  
 Derwent Building | Eastcroft Depot | London Road | NG2 3AH

Scheme  
**2026/27 LTP Planned Carriageway Maintenance**  
 Carriageway Surfacing  
 Title  
**Nuthall Road to Aspley Lane**  
 Drainage & Ducting

Drawn	JK	Checked	SC	Authorised	MS
Scale (printed @ A1)	NTS		Date	20/3/2026	
Purpose of drawing	CONSTRUCTION				

Drawing Number	Revision
HD/P25007/NUTAS/0500/002	C1





- Notes**
1. If this drawing has been issued electronically, it is the recipients responsibility to print the drawing to the correct scale.
  2. All dimensions in metres unless stated otherwise. DO NOT scale from this drawing, use written dimensions ONLY. Where additional information is required please contact the Engineer.
  3. All discrepancies are to be reported to the Engineer.
  4. Temporary traffic management to be in accordance with Chapter 8
  5. Pedestrian routes to remain available at all times
  6. Where ironwork has been left proud of the surrounding surface, temporary ramping is to be provided in accordance with Clause 77774AR of the Specification.

**Key**

- Phase 9 - 2542m2
- Phase 10 - 2583m2

This map is reproduced from Ordnance Survey material with the permission of Ordnance Survey on behalf of the Controller of Her Majesty's Stationery Office. © Crown copyright and database right 2023/24. All rights reserved. You are granted a non-exclusive, royalty free, revocable licence solely to view the Licensed Data for non-commercial purposes for the period being which Nottingham City Council makes it available. You are not permitted to copy, edit, frame, distribute, and/or otherwise make available the Licensed Data to third parties in any form. Third party rights to enforce the terms of this licence shall be reserved to OS.

Rev.	Date	Details	By



Scheme  
**2026/27 LTP Planned Carriageway Maintenance Carriageway Surfacing**

Title  
**Nuthall Road to Aspley Lane Phasing Layout**

Drawn	Checked	Authorised
JK	SC	MS
Scale (printed @ A1)	Date	
NTS	20/3/2026	

Purpose of drawing  
**CONSTRUCTION**

Drawing Number	Revision
HD/P25007/NUTAS/0700/001	



- Notes**
1. If this drawing has been issued electronically, it is the recipient's responsibility to print the drawing to the correct scale.
  2. All dimensions in metres unless stated otherwise. DO NOT scale from this drawing, use written dimensions ONLY. Where additional information is required please contact the Engineer.
  3. All discrepancies are to be reported to the Engineer.
  4. Temporary traffic management to be in accordance with Chapter 8
  5. Pedestrian routes to remain available at all times
  6. Where ironwork has been left proud of the surrounding surface, temporary ramping is to be provided in accordance with Clause 7774AR of the Specification.

- Key**
- Plane existing carriageway to 100mm depth.
  - HRA 30/14 F surf 40/60, PSV 60+, Thickness 40mm
  - AC 20 Dense Bin 40/60, Thickness 60mm
  - Refer to Standard Detail SD700/10
  - Regulating as required, refer to Standard Detail SD700/20
  - Approx. 5125 sq.m
  - High Friction Surface, HFS.
  - Approx. 570 sq.m
  - Overbanding.

This map is reproduced from Ordnance Survey material with the permission of Ordnance Survey on behalf of the Controller of Her Majesty's Stationery Office. © Crown copyright and database right 2023. All rights reserved. You are granted a non-exclusive, royalty free, revocable licence solely to view the Licensed Data for non-commercial purposes for the period during which this Licence is in force. You are not permitted to copy, distribute, edit, or otherwise make available the Licensed Data to third parties in any form. Third party rights to enforce the terms of this licence shall be reserved to OS.

Rev.	Date	Details	By

**Nottingham City Council**  
 Resident Services | Highway Services  
 Derwent Building | Eastcroft Depot | London Road | NG2 3AH

Scheme  
**2026/27 LTP Planned Carriageway Maintenance Carriageway Surfacing**  
 Title  
**Nuthall Road to Aspley Lane Pavement**

Drawn JK	Checked SC	Authorised MS
Scale (printed @ A1) NTS	Date 20/3/2026	

Purpose of drawing  
**CONSTRUCTION**

Drawing Number HD/P25007/NUTAS/0700/002	Revision C1
--	----------------



- Notes**
1. If this drawing has been issued electronically, it is the recipient's responsibility to print the drawing to the correct scale.
  2. All dimensions in metres unless stated otherwise. DO NOT scale from this drawing, use written dimensions ONLY. Where additional information is required please contact the Engineer.
  3. All discrepancies are to be reported to the Engineer.
  4. Temporary traffic management to be in accordance with Chapter 8
  5. Pedestrian routes to remain available at all times
  6. Where ironwork has been left proud of the surrounding surface, temporary ramping is to be provided in accordance with Clause 77774AR of the Specification.

- Key**
- Plane existing carriageway to 100mm depth.
  - HRA 30/14 F surf 40/60, PSV 60+, Thickness 40mm
  - AC 20 Dense Bin 40/60, Thickness 60mm
  - Refer to Standard Detail SD700/10
  - Regulating as required, refer to Standard Detail SD700/20
  - Approx. 5125 sq.m
  - High Friction Surface, HFS.
  - Approx. 570 sq.m
  - Overbanding.

This map is reproduced from Ordnance Survey material with the permission of Ordnance Survey on behalf of the Controller of the Map. © Crown copyright and database right 2025. All rights reserved. You are granted a non-exclusive, royalty free, revocable licence solely to view the Licensed Data for non-commercial purposes for the period during which this drawing is published. You are not permitted to copy, distribute, edit or otherwise make available the Licensed Data to third parties in any form. Third party rights to enforce the terms of this licence shall be reserved to OS.

Rev.	Date	Details	By




Resident Services | Highway Services  
Derwent Building | Eastcroft Depot | London Road | NG2 3AH

Scheme  
2026/27 LTP Planned Carriageway Maintenance  
Carriageway Surfacing  
Title  
Nuthall Road to Aspley Lane  
Pavement

Drawn	Checked	Authorised
JK	SC	MS
Scale (printed @ A1)	Date	
NTS	20/3/2026	

Purpose of drawing  
CONSTRUCTION

Drawing Number	Revision
HD/P25007/NUTAS/0700/003	C1

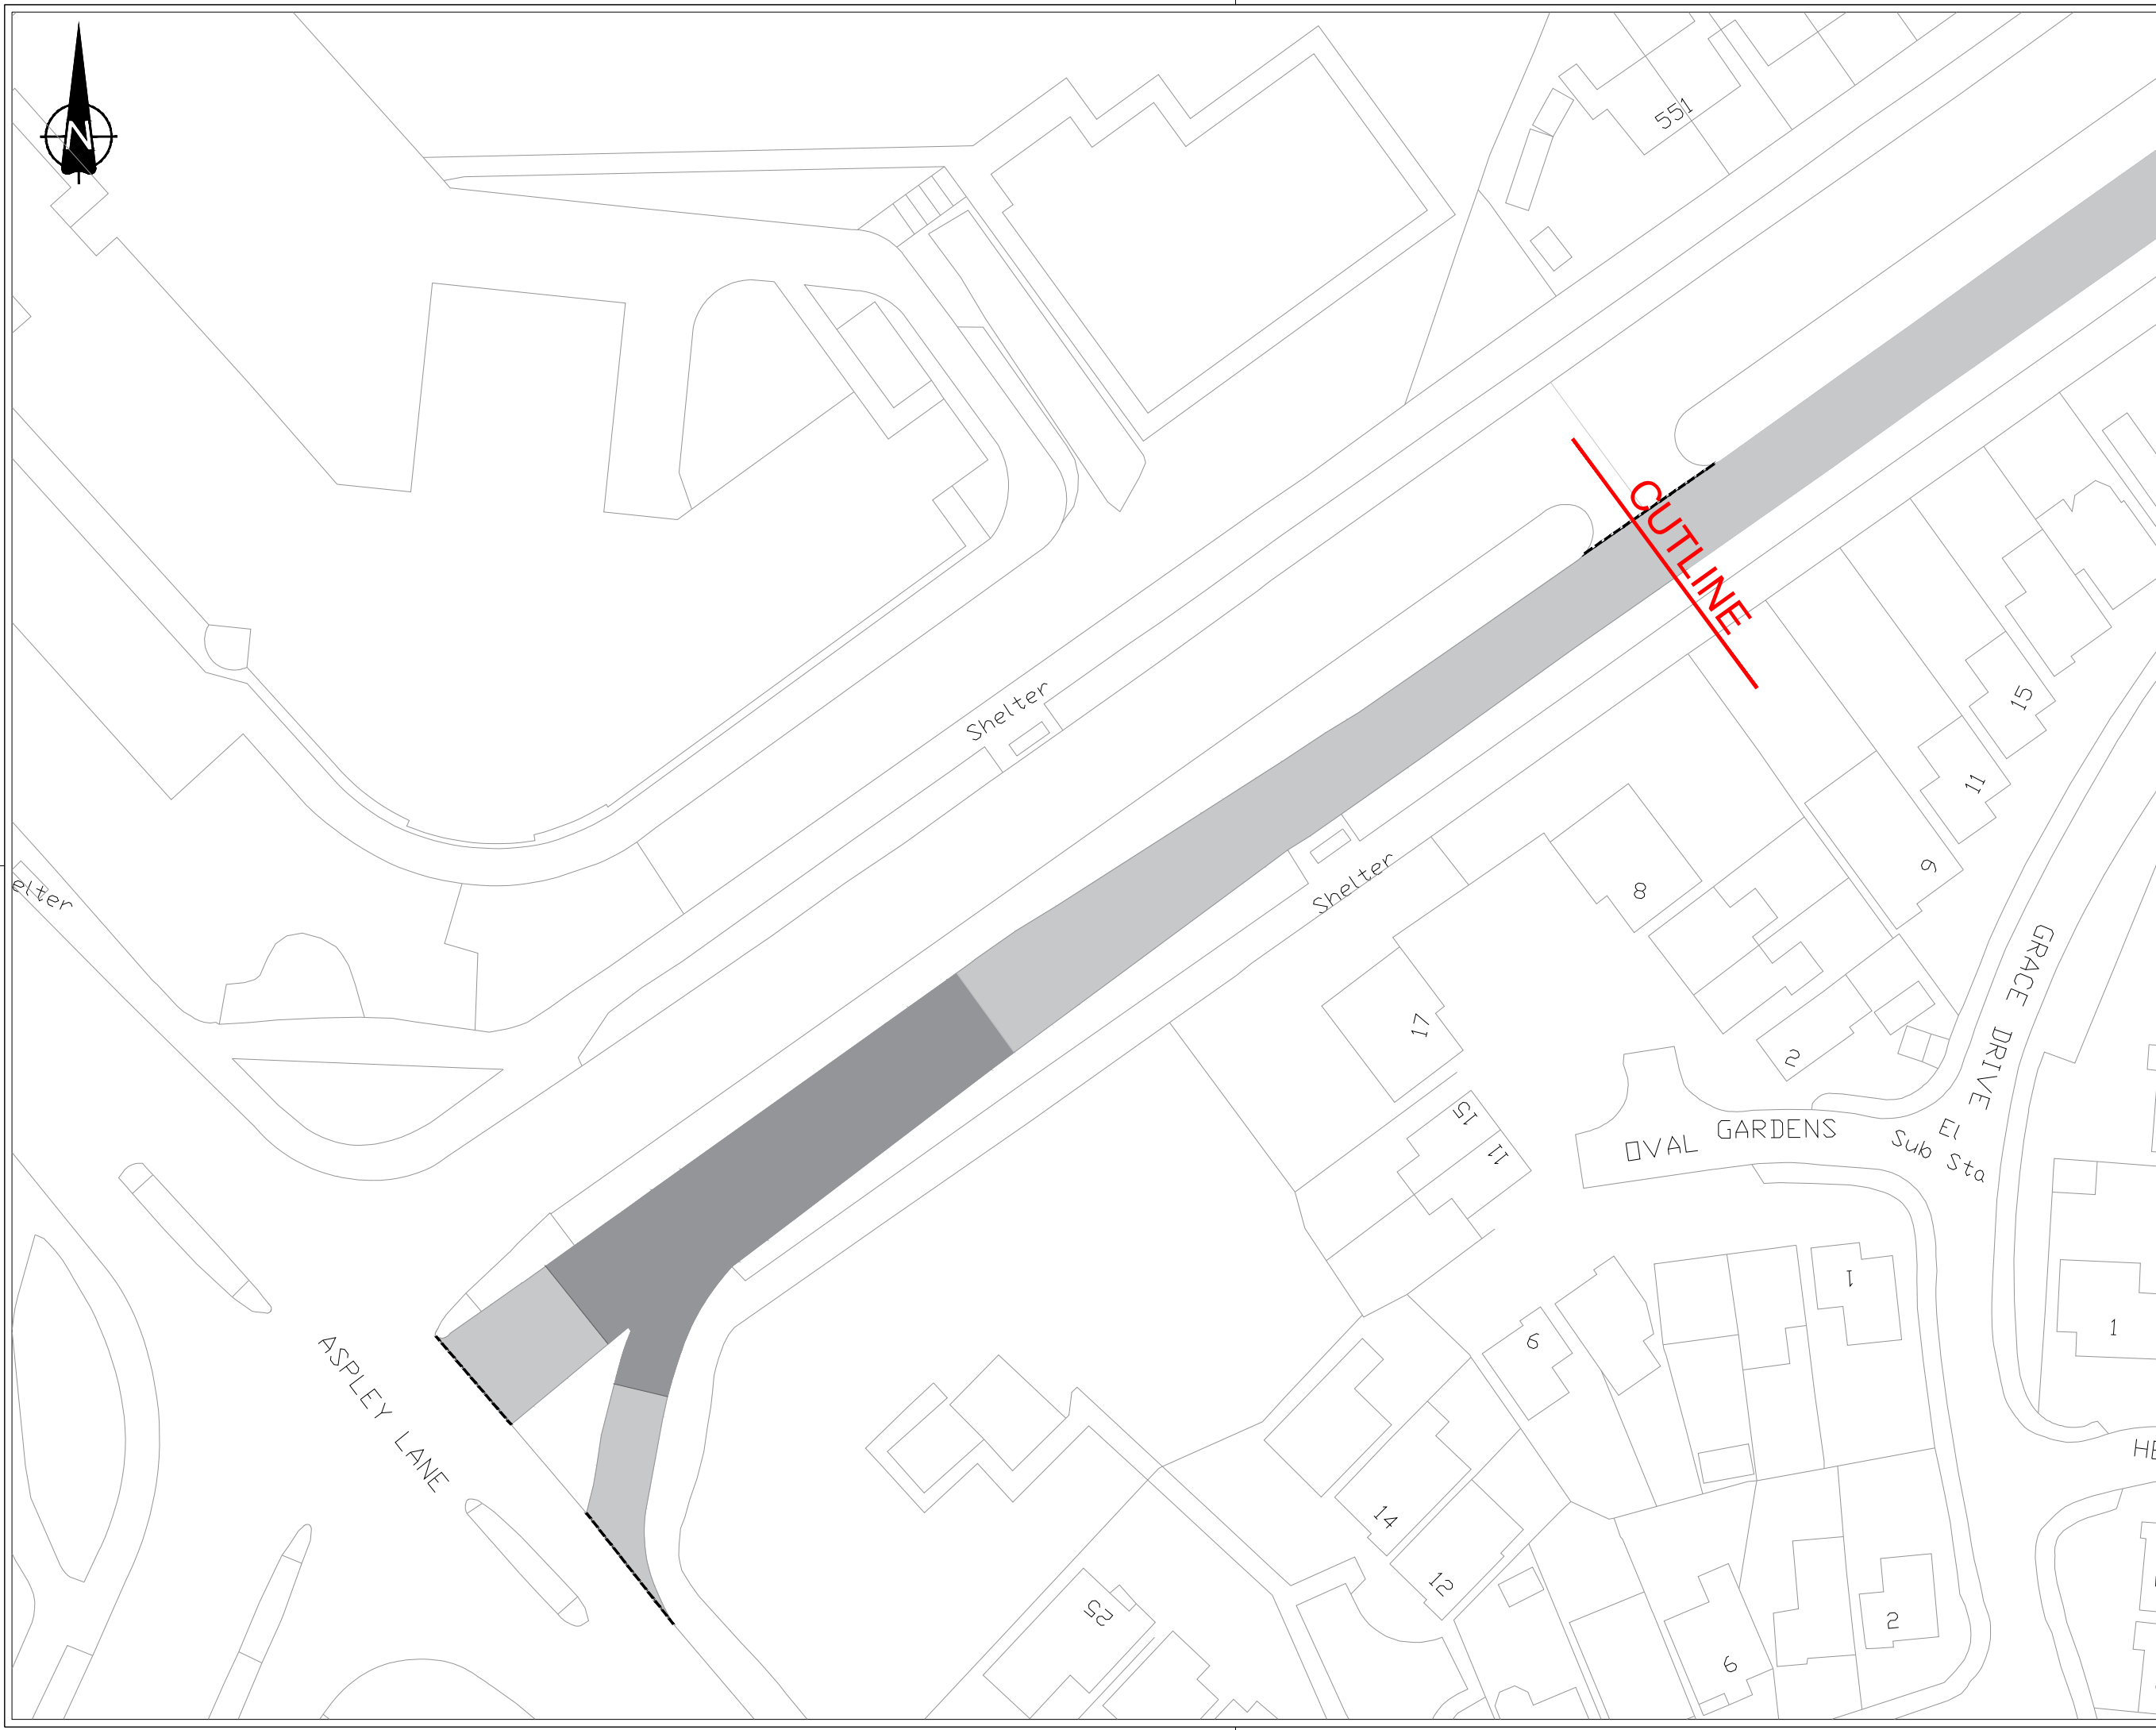

- Notes**
1. If this drawing has been issued electronically, it is the recipients responsibility to print the drawing to the correct scale.
  2. All dimensions in metres unless stated otherwise. DO NOT scale from this drawing, use written dimensions ONLY. Where additional information is required please contact the Engineer.
  3. All discrepancies are to be reported to the Engineer.
  4. Temporary traffic management to be in accordance with Chapter 8
  5. Pedestrian routes to remain available at all times
  6. Where ironwork has been left proud of the surrounding surface, temporary ramping is to be provided in accordance with Clause 7774AR of the Specification.

- Key**
- Plane existing carriageway to 100mm depth.  
HRA 30/14 F surf 40/60, PSV 60+, Thickness 40mm  
AC 20 Dense Bin 40/60, Thickness 60mm  
Refer to Standard Detail SD700/10
  - High Friction Surface, HFS.  
Approx. 570 sq.m
  - Overbanding.

This map is reproduced from Ordnance Survey material with the permission of Ordnance Survey on behalf of the Controller of Her Majesty's Stationery Office. © Crown copyright and database right 2025. All rights reserved. You are granted a non-exclusive, royalty free, revocable licence solely to view the Licensed Data for non-commercial purposes for the period during which this Licence remains in effect. You are not permitted to copy, distribute, edit or otherwise make available the Licensed Data to third parties in any form. Third party rights to enforce the terms of this licence shall be reserved to OS.

Rev.	Date	Details	By



Scheme  
2026/27 LTP Planned Carriageway Maintenance  
Carriageway Surfacing

Title  
Nuthall Road to Aspley Lane  
Pavement

Drawn JK	Checked SC	Authorised MS
-------------	---------------	------------------

Scale (printed @ A1) NTS	Date 20/3/2026
-----------------------------	-------------------

Purpose of drawing  
CONSTRUCTION

Drawing Number HD/P25007/NUTAS/0700/004	Revision C1
--	----------------



- Notes**
1. If this drawing has been issued electronically, it is the recipient's responsibility to print the drawing to the correct scale.
  2. All dimensions in metres unless stated otherwise. DO NOT scale from this drawing, use written dimensions ONLY. Where additional information is required please contact the Engineer.
  3. All discrepancies are to be reported to the Engineer.

- Key**
- Extents for Carriageway Resurfacing
  - Proposed precast concrete HB2 kerb as per Standard Detail SD1100/10. Where existing kerbs are being replaced, refer to Standard Detail SD1100/60 Refer to drawing for proposed kerb upstand
  - Proposed precast concrete HB2 dropper (left & right) kerb (HB2DR) as per Standard Detail SD1100/20. Where existing kerbs are being replaced, refer to Standard Detail SD1100/60
  - Proposed precast concrete bullnose HB2 kerb (BN) as per Standard Detail SD1100/10. Where existing kerbs are being replaced, refer to Standard Detail SD1100/60 Kerb to be laid flush with carriageway surfacing
  - Proposed precast concrete channel 255mm x 125mm

This map is reproduced from Ordnance Survey material with the permission of Ordnance Survey on behalf of the Controller of the Map. © Crown copyright and database right 2024. All rights reserved. You are granted a non-exclusive, royalty free, revocable licence solely to view the Licensed Data for non-commercial purposes for the period being which Nottingham City Council makes it available. You are not permitted to copy, distribute, edit, or otherwise make available the Licensed Data to third parties in any form. Third party rights to enforce the terms of this licence shall be reserved by OS.

Rev.	Date	Details	By




Resident Services | Highway Services  
Derwent Building | Eastcroft Depot | London Road | NG2 3AH

Scheme  
2026/27 LTP Planned Carriageway Maintenance  
Carriageway Surfacing  
Title  
Nuthall Road to Aspley Lane  
Footway & Kerblines

Drawn JK	Checked SC	Authorised MS
Scale (printed @ A1) NTS	Date 20/3/2026	

Purpose of drawing  
CONSTRUCTION

Drawing Number HD/P25007/NUTAS/1100/001	Revision C1
--	----------------

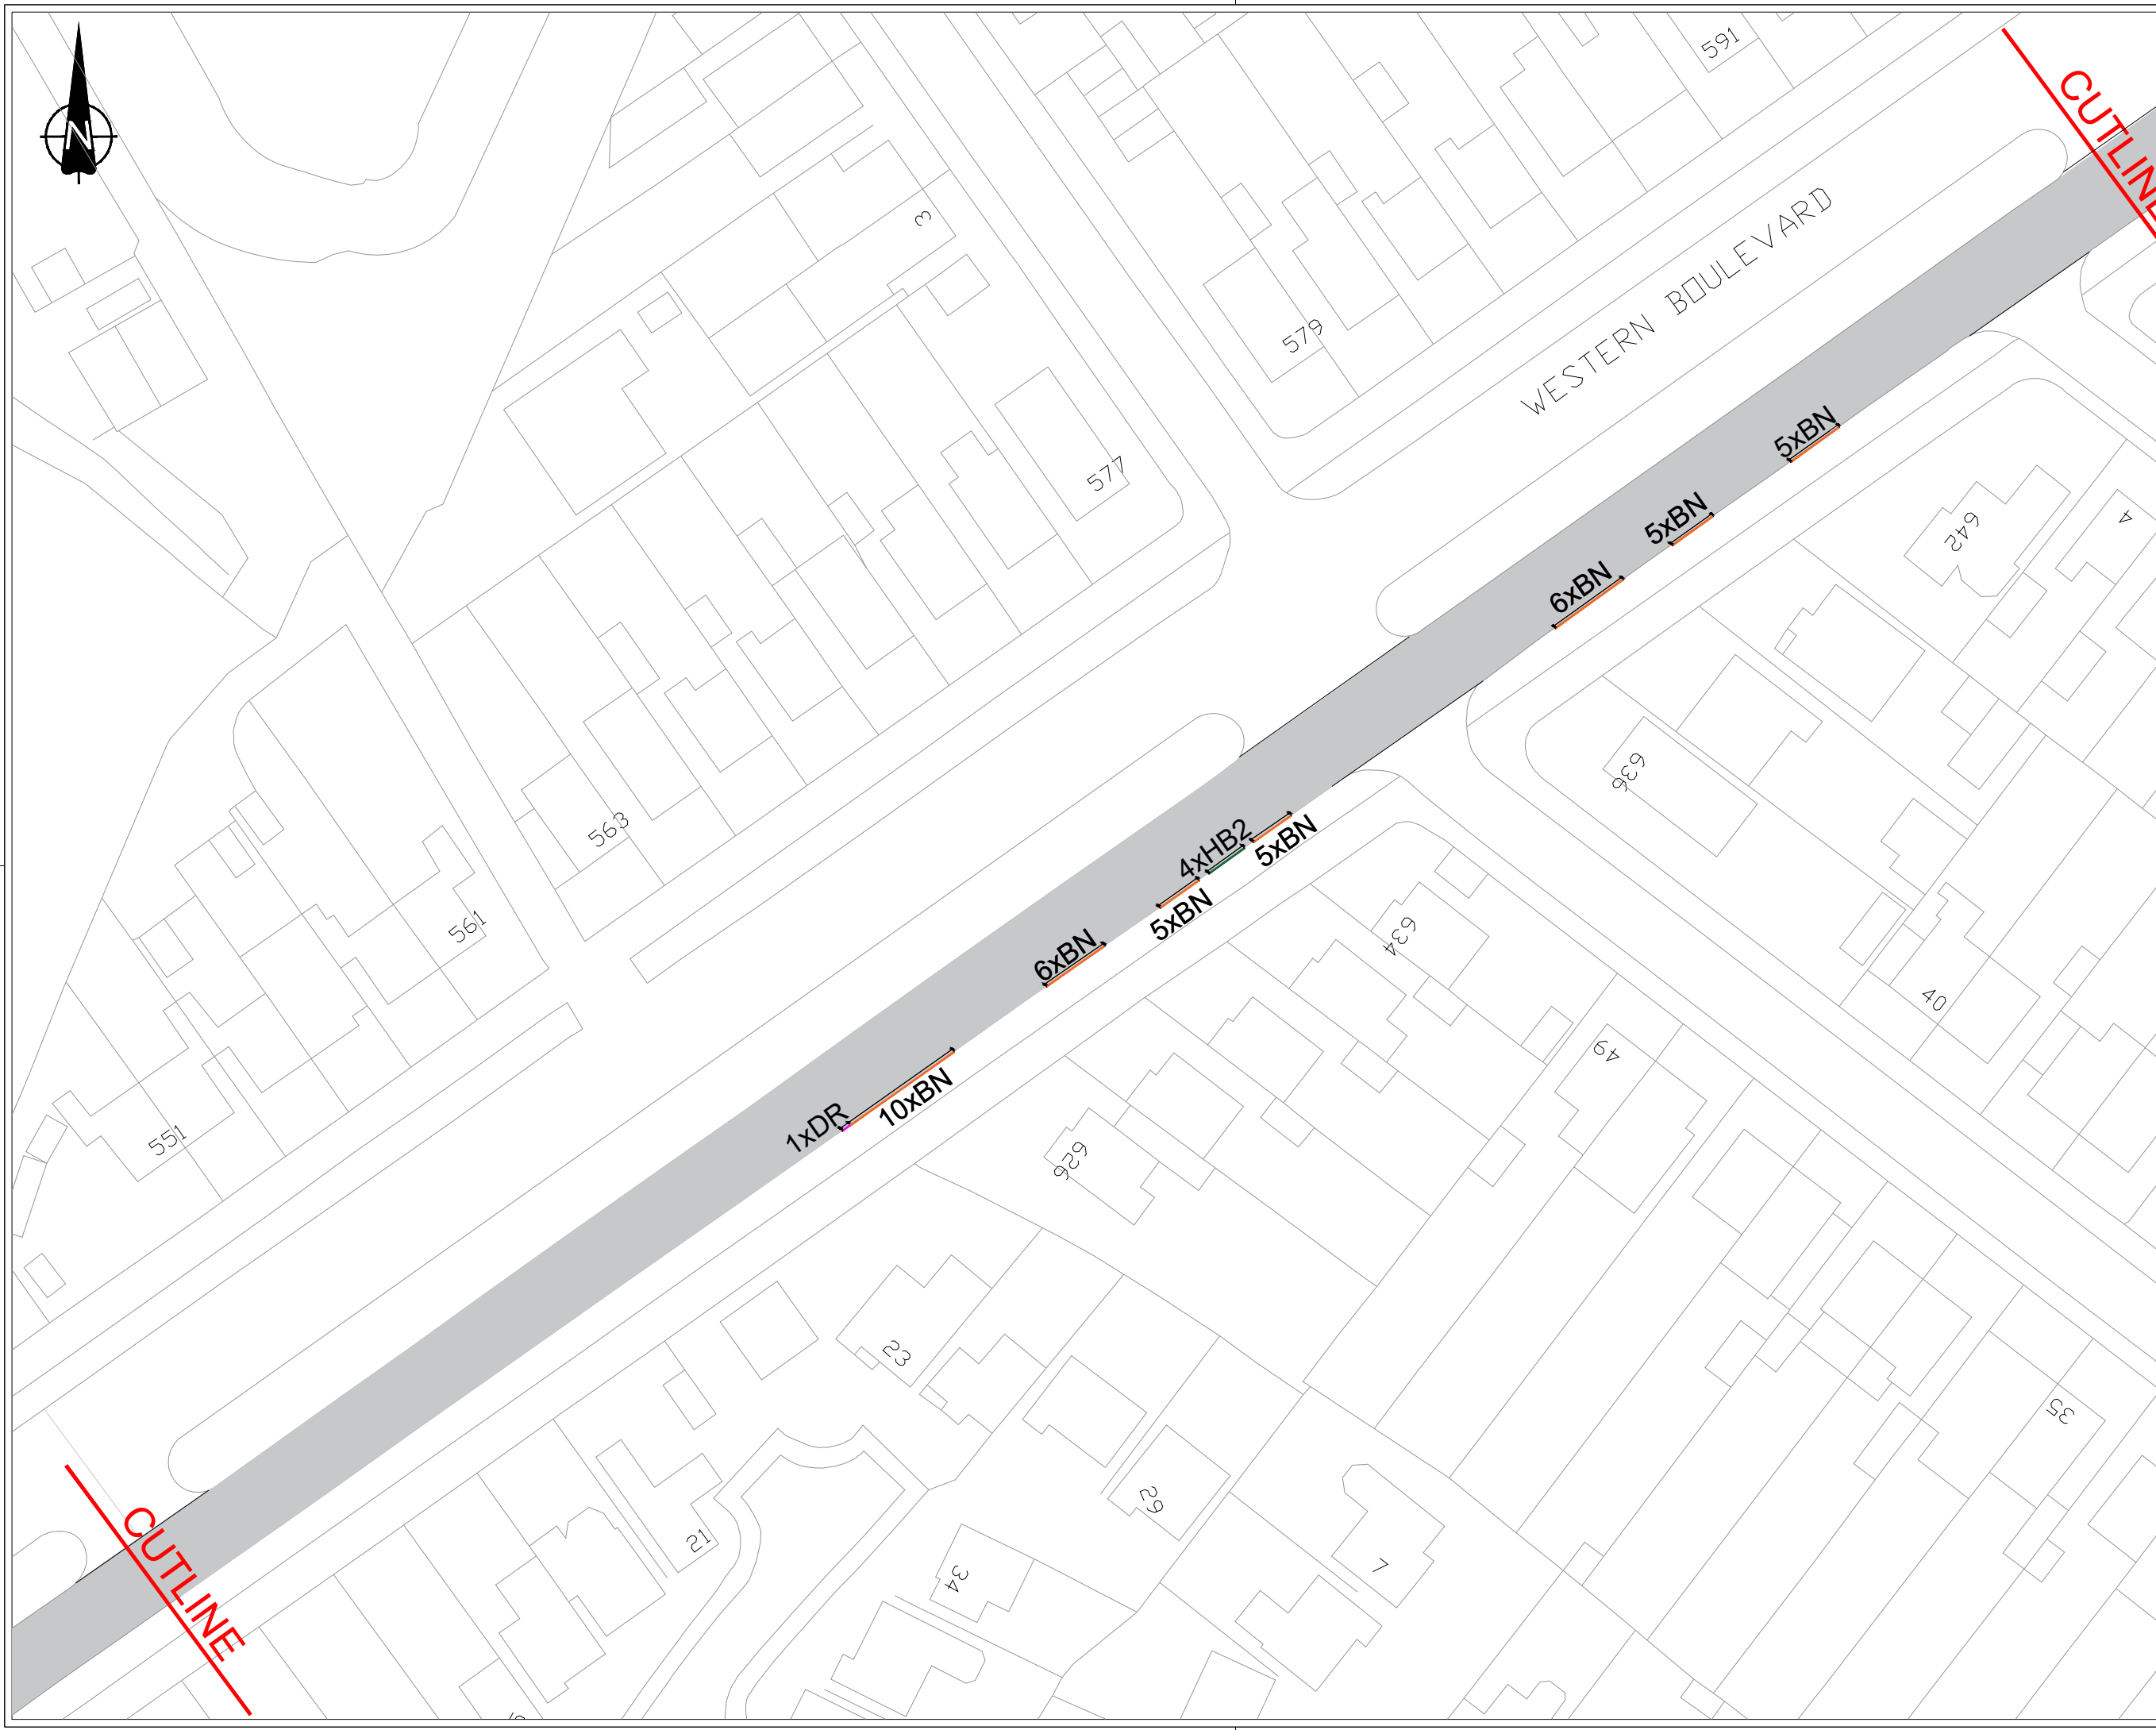

- Notes**
1. If this drawing has been issued electronically, it is the recipient's responsibility to print the drawing to the correct scale.
  2. All dimensions in metres unless stated otherwise. DO NOT scale from this drawing, use written dimensions ONLY. Where additional information is required please contact the Engineer.
  3. All discrepancies are to be reported to the Engineer.

- Key**
- Extents for Carriageway Resurfacing
  - Proposed precast concrete HB2 kerb as per Standard Detail SD1100/10. Where existing kerbs are being replaced, refer to Standard Detail SD1100/60 Refer to drawing for proposed kerb upstand
  - Proposed precast concrete HB2 dropper (left & right) kerb (HB2DR) as per Standard Detail SD1100/20. Where existing kerbs are being replaced, refer to Standard Detail SD1100/60
  - Proposed precast concrete bullnose HB2 kerb (BN) as per Standard Detail SD1100/10. Where existing kerbs are being replaced, refer to Standard Detail SD1100/60 Kerb to be laid flush with carriageway surfacing
  - Proposed precast concrete channel 255mm x 125mm

This map is reproduced from Ordnance Survey material with the permission of Ordnance Survey on behalf of the Controller of the Map. © Crown copyright and database right 2025. All rights reserved. You are granted a non-exclusive, royalty free, revocable licence solely to view the Licensed Data for non-commercial purposes for the period being which Nottingham City Council makes it available. You are not permitted to copy, distribute, edit, or otherwise make available the Licensed Data to third parties in any form. Third party rights to enforce the terms of this licence shall be reserved to OS.

Rev.	Date	Details	By



Scheme  
**2026/27 LTP Planned Carriageway Maintenance Carriageway Surfacing**


Title  
**Nuthall Road to Aspley Lane Footway & Kerblines**

Drawn JK	Checked SC	Authorized MS
-------------	---------------	------------------






Scale (printed @ A1) NTS	Date 20/3/2026
-----------------------------	-------------------

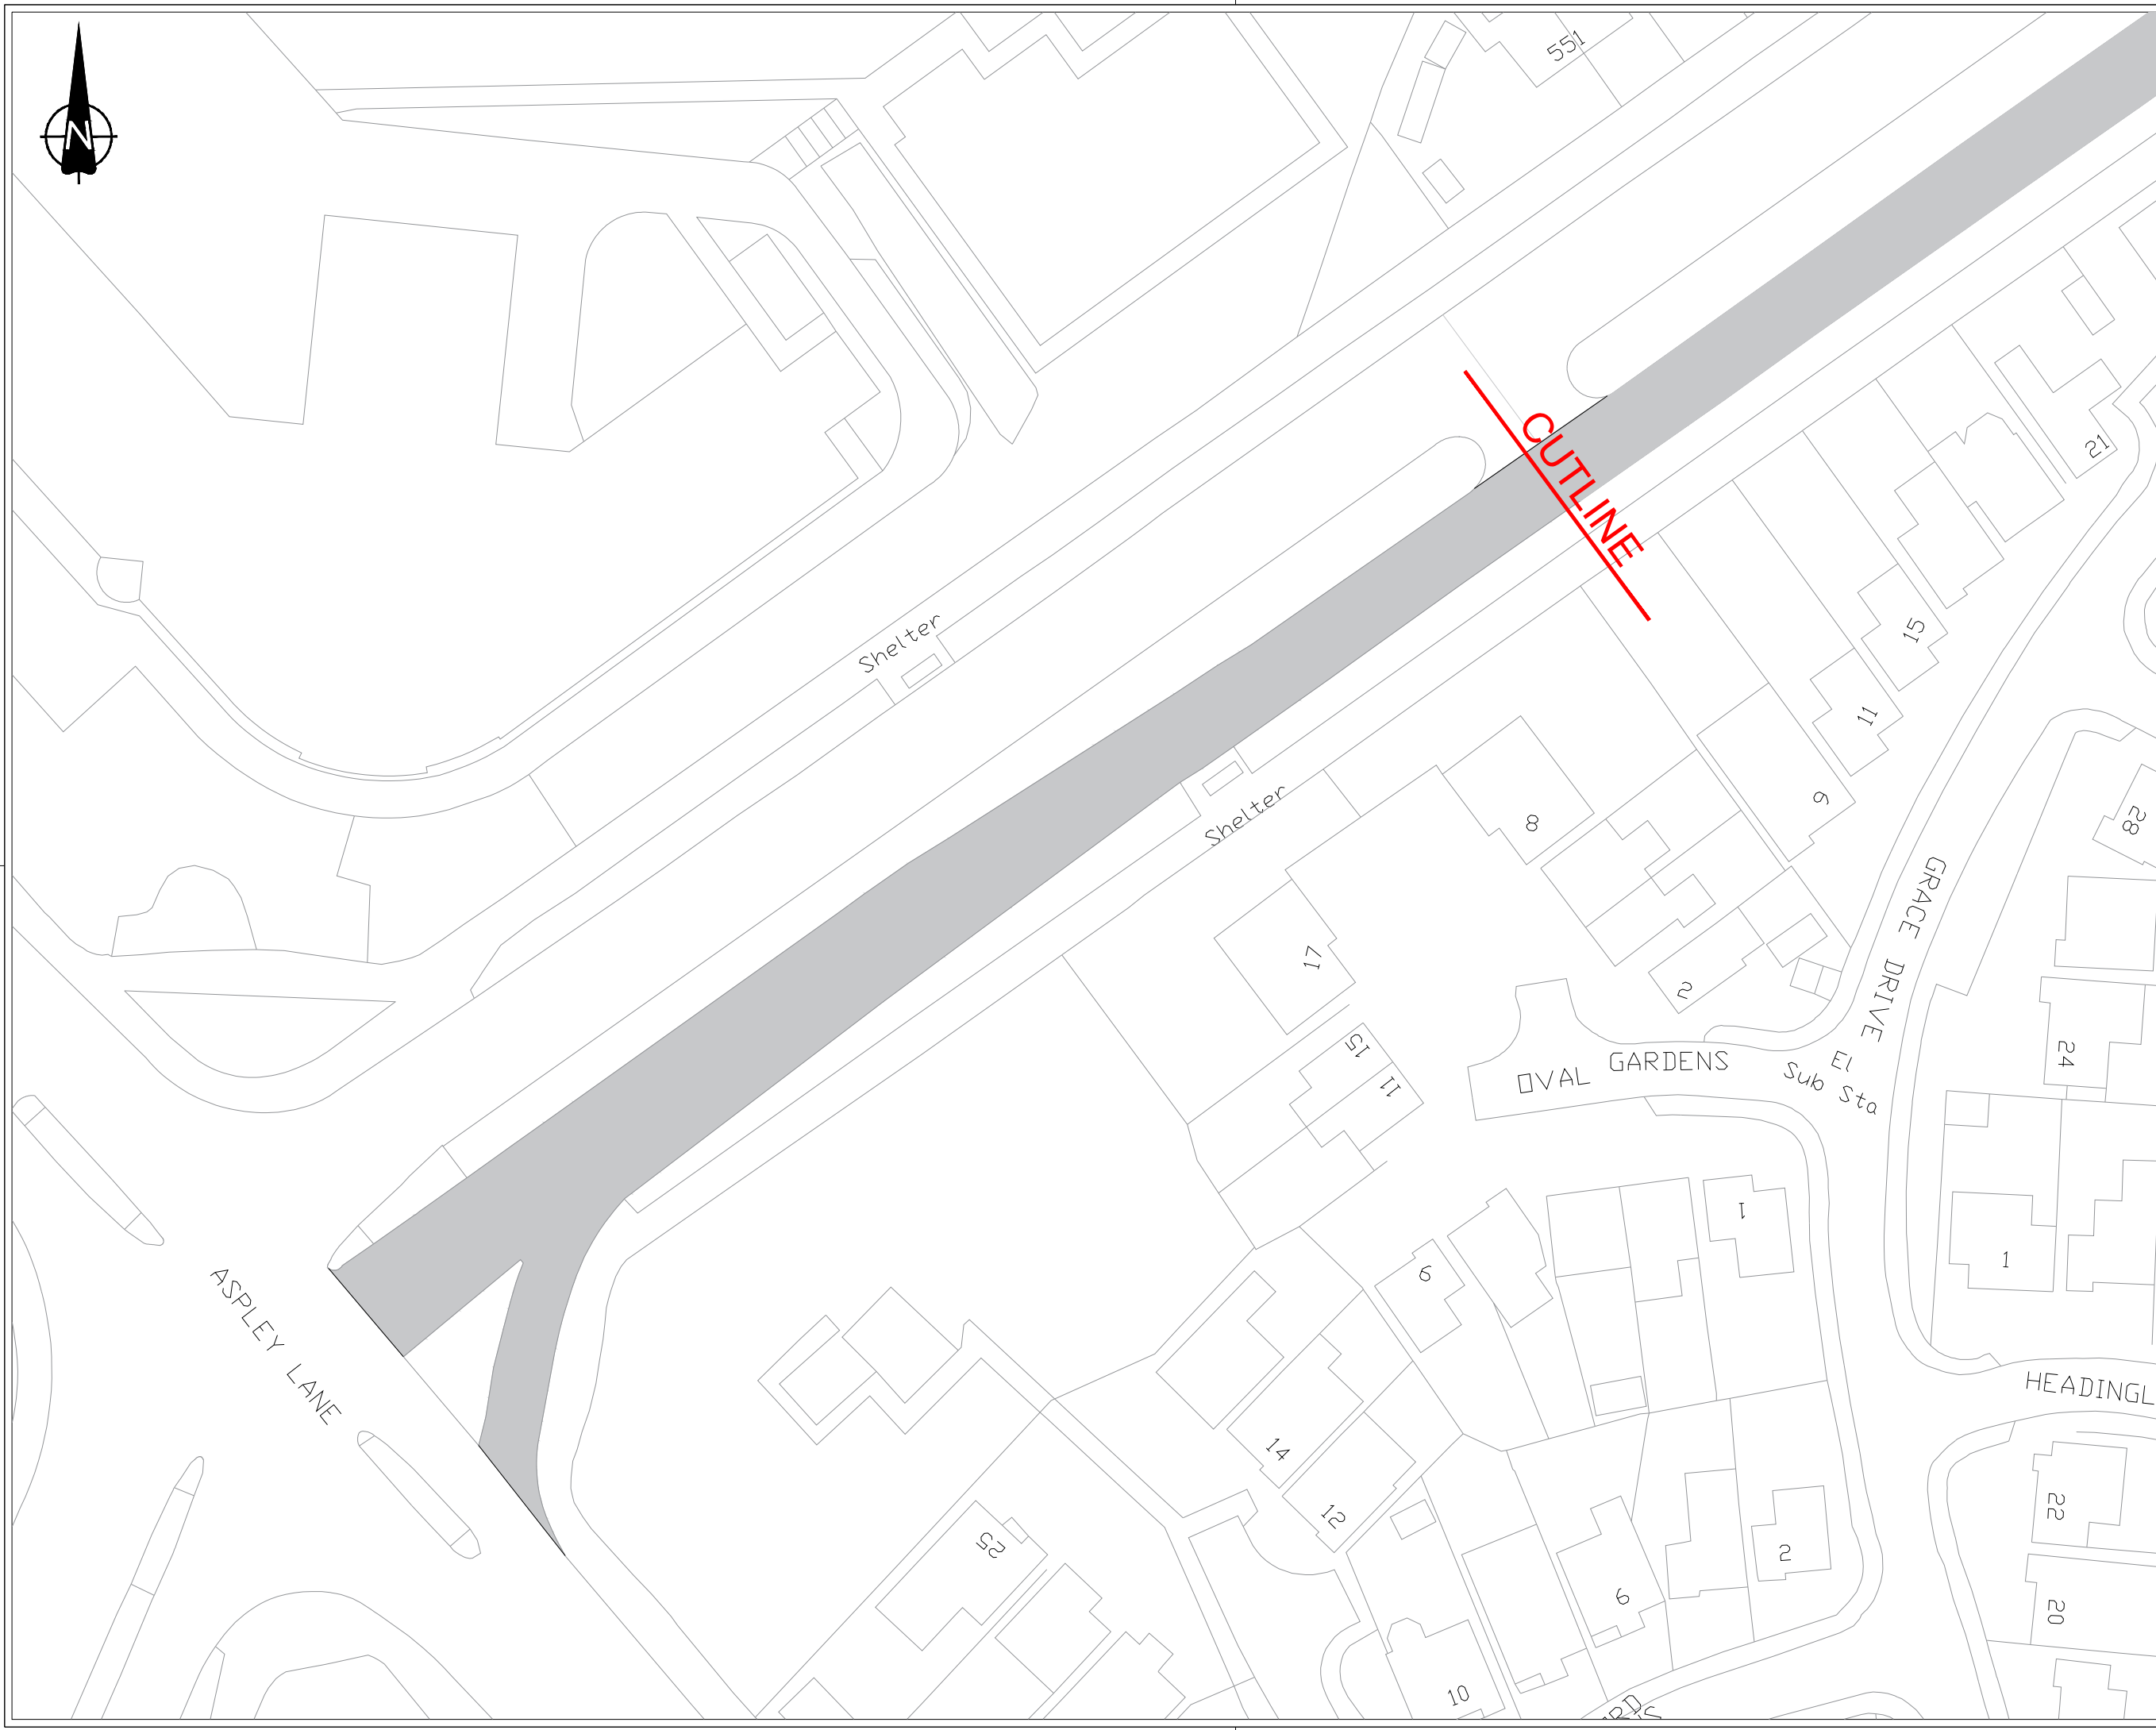Purpose of drawing  
**CONSTRUCTION**

Drawing Number HD/P25007/NUTAS/1100/002	Revision <b>C1</b>
--	-----------------------



- Notes**
1. If this drawing has been issued electronically, it is the recipient's responsibility to print the drawing to the correct scale.
  2. All dimensions in metres unless stated otherwise. DO NOT scale from this drawing, use written dimensions ONLY. Where additional information is required please contact the Engineer.
  3. All discrepancies are to be reported to the Engineer.

- Key**
-  Extents for Carriageway Resurfacing
  -  Proposed precast concrete HB2 kerb as per Standard Detail SD1100/10. Where existing kerbs are being replaced, refer to Standard Detail SD1100/60 Refer to drawing for proposed kerb upstand
  -  Proposed precast concrete HB2 dropper (left & right) kerb (HB2DR) as per Standard Detail SD1100/20. Where existing kerbs are being replaced, refer to Standard Detail SD1100/60
  -  Proposed precast concrete bullnose HB2 kerb (BN) as per Standard Detail SD1100/10. Where existing kerbs are being replaced, refer to Standard Detail SD1100/60 Kerb to be laid flush with carriageway surfacing
  -  Proposed precast concrete channel 255mm x 125mm

This map is reproduced from Ordnance Survey material with the permission of Ordnance Survey on behalf of the Controller of Her Majesty's Stationery Office. © Crown copyright and database right 2024. All rights reserved. You are granted a non-exclusive, royalty-free, revocable licence solely to view the Licensed Data for non-commercial purposes for the period during which this Licence is in force. You are not permitted to copy, distribute, advertise, sell or otherwise make available the Licensed Data to third parties in any form. Third party rights to enforce the terms of this licence shall be reserved to OS.

Rev.	Date	Details	By




Resident Services | Highway Services  
Derwent Building | Eastcroft Depot | London Road | NG2 3AH

Scheme  
**2026/27 LTP Planned Carriageway Maintenance Carriageway Surfacing**  
Title  
**Nuthall Road to Aspley Lane Footway & Kerblines**




Drawn	Checked	Authorised
JK	SC	MS
Scale (printed @ A1)	Date	
NTS	20/3/2026	

Purpose of drawing  
**CONSTRUCTION**

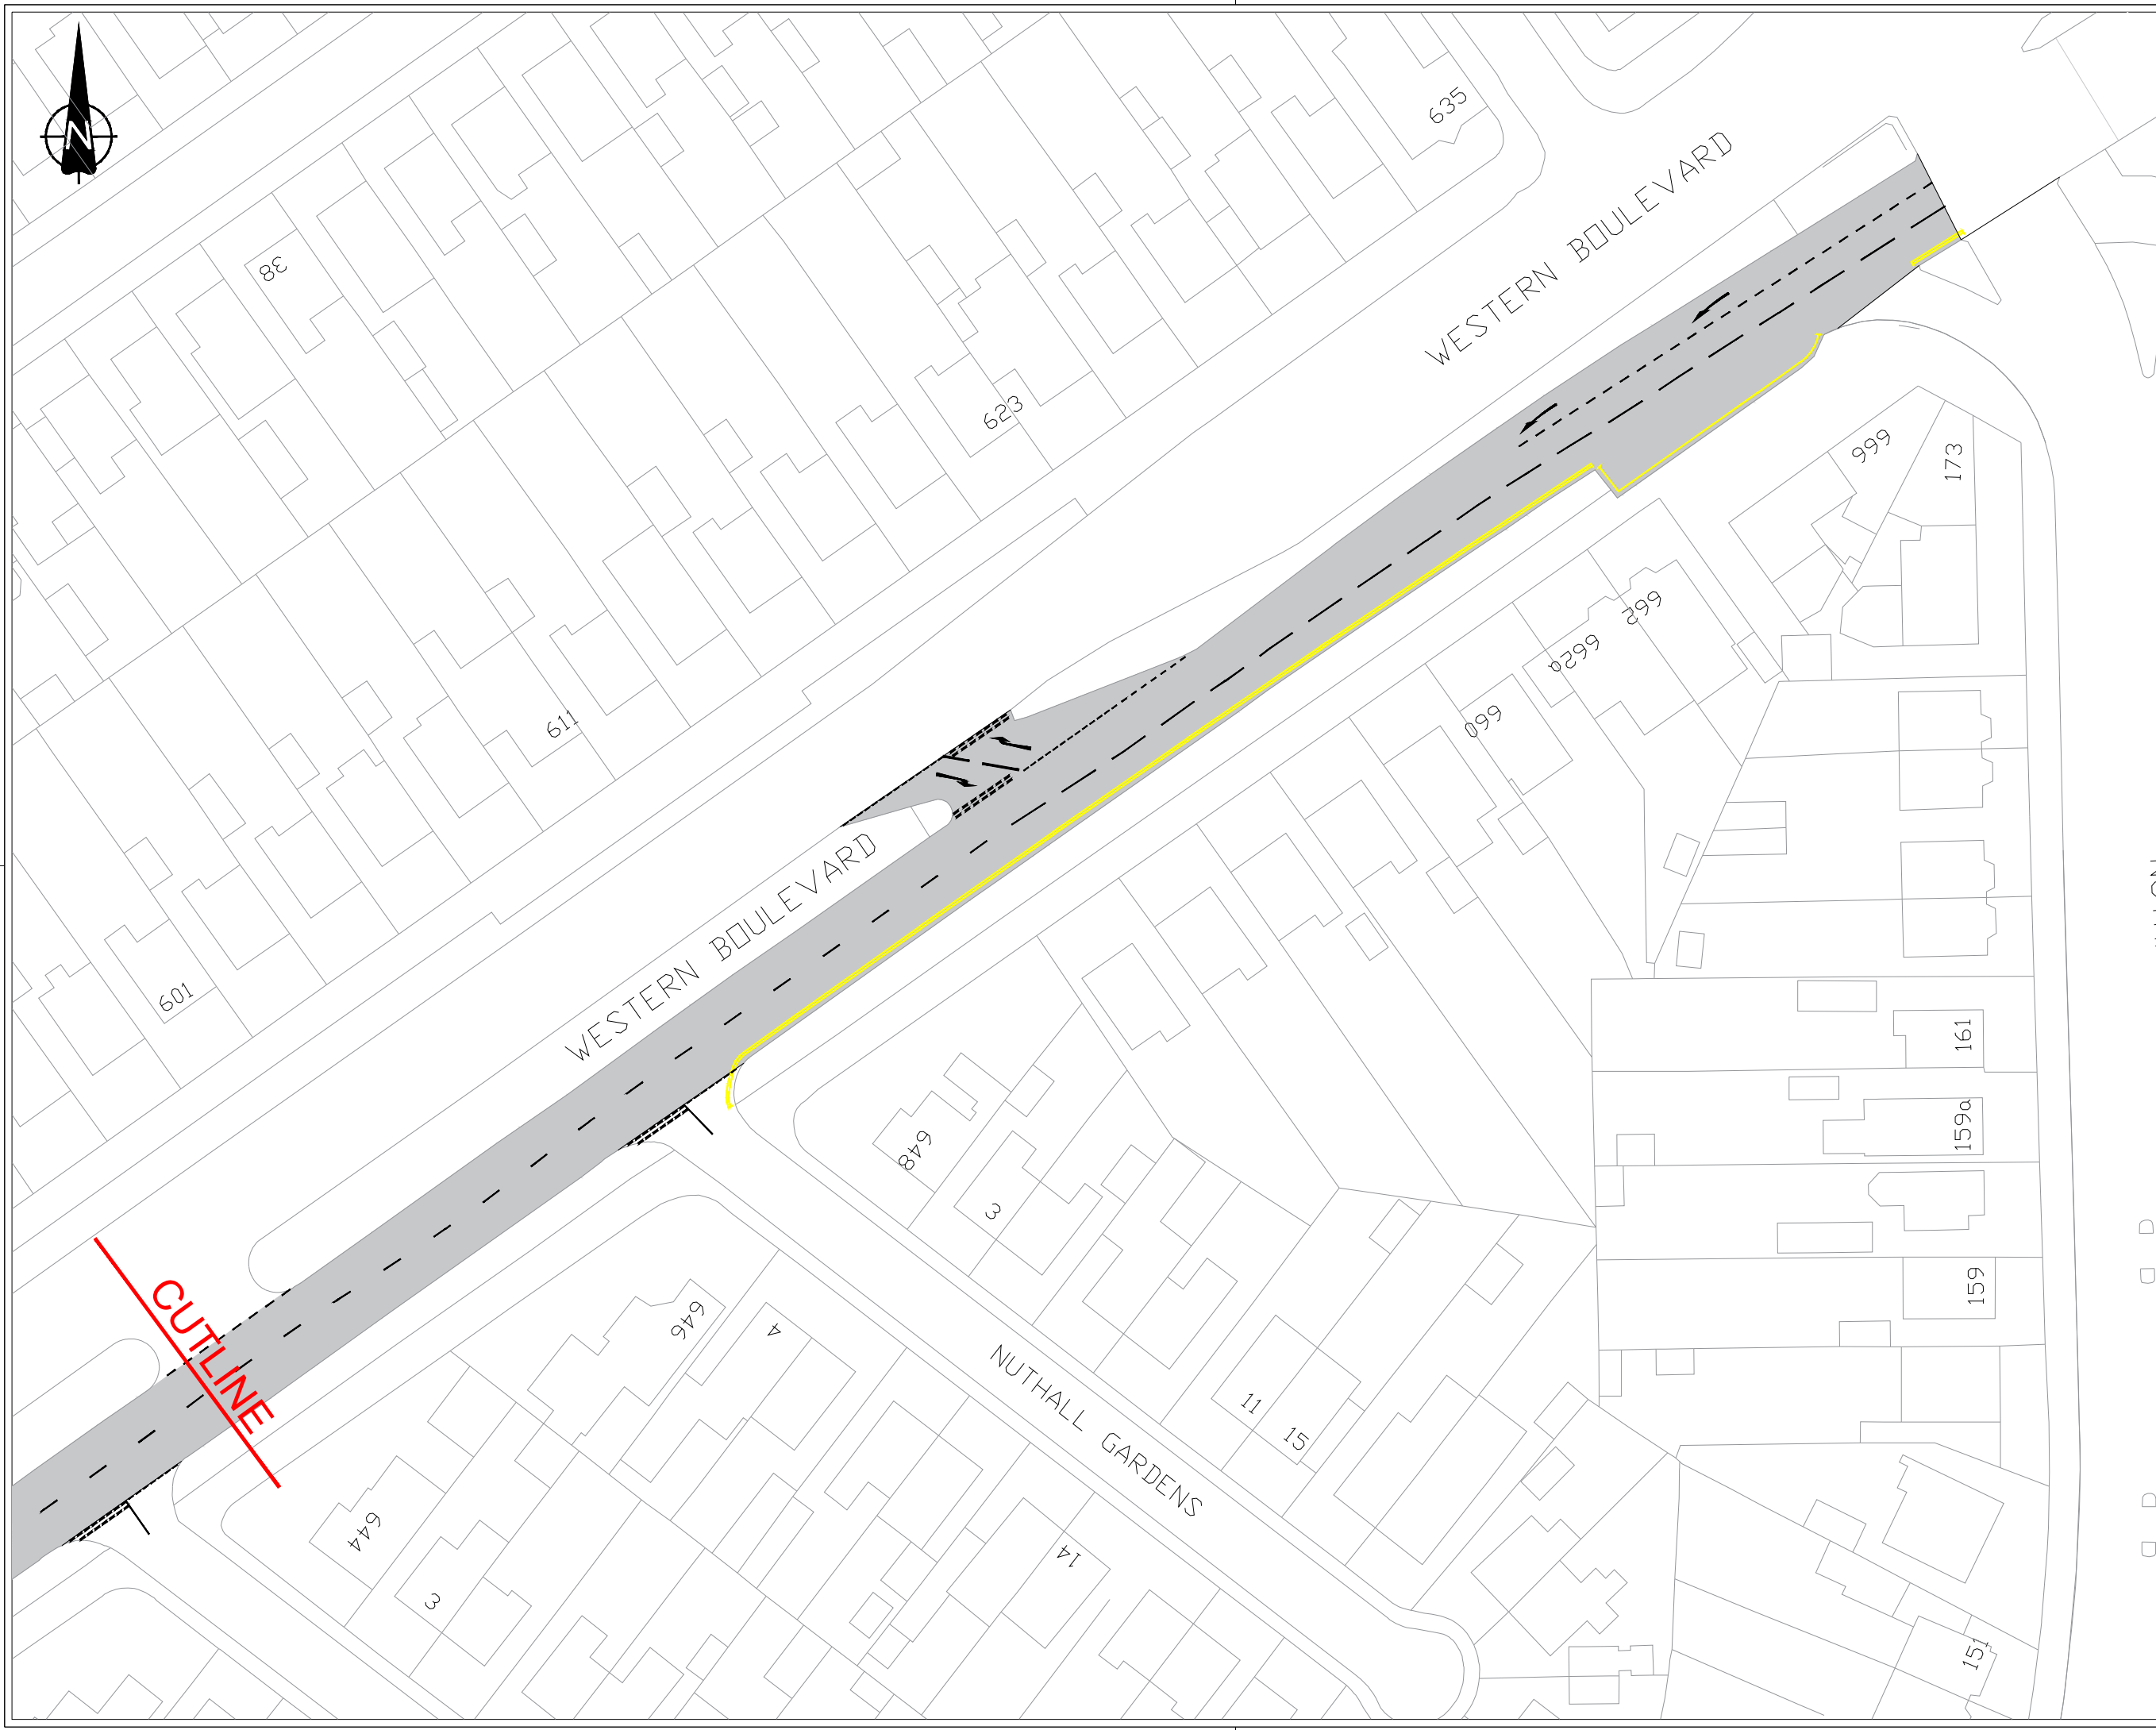Drawing Number	Revision
HD/P25007/NUTAS/1100/003	C1

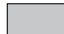

- Notes**
1. If this drawing has been issued electronically, it is the recipient's responsibility to print the drawing to the correct scale.
  2. All dimensions in metres unless stated otherwise. DO NOT scale from this drawing, use written dimensions ONLY. Where additional information is required please contact the Engineer.
  3. All discrepancies are to be reported to the Engineer.
  4. Temporary traffic management to be in accordance with Chapter 8.
  5. Pedestrian routes to remain available at all times.
  6. All traffic signs and bollards to be installed with a minimum 450mm horizontal clearance from edge of carriageway unless stated otherwise.
  7. For sign, post and foundation details refer to associated details in the accompanying construction pack.
  8. All signs to have a clear anti-graffiti overlay applied over entire sign face.

- Key**
-  Extents for Carriageway Resurfacing
  -  Proposed MMA white road marking.
  -  Proposed MMA yellow road marking.

This map is reproduced from Ordnance Survey material with the permission of Ordnance Survey on behalf of the Controller of Her Majesty's Stationery Office. © Crown copyright and database right 2023. All rights reserved. You are granted a non-exclusive, royalty-free, revocable licence solely to view the Licensed Data for non-commercial purposes for the period being which Nottingham City Council makes it available. You are not permitted to copy, distribute, edit, or otherwise make available the Licensed Data to third parties in any form. Third party rights to enforce the terms of this licence shall be reserved to OS.

Rev.	Date	Details	By



Scheme  
**2026/27 LTP Planned Carriageway Maintenance Carriageway Surfacing**

Title  
**Nuthall Road to Aspley Lane Lining & Signing**




Drawn JK	Checked SC	Authorised MS
Scale (printed @ A1) NTS	Date 20/3/2026	

Purpose of drawing  
**CONSTRUCTION**

Drawing Number HD/P25007/NUTAS/1200/001	Revision <b>C1</b>
--	-----------------------

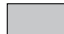

- Notes**
1. If this drawing has been issued electronically, it is the recipient's responsibility to print the drawing to the correct scale.
  2. All dimensions in metres unless stated otherwise. DO NOT scale from this drawing, use written dimensions ONLY. Where additional information is required please contact the Engineer.
  3. All discrepancies are to be reported to the Engineer.
  4. Temporary traffic management to be in accordance with Chapter 8
  5. Pedestrian routes to remain available at all times
  6. All traffic signs and bollards to be installed with a minimum 450mm horizontal clearance from edge of carriageway unless stated otherwise
  7. For sign, post and foundation details refer to associated details in the accompanying construction pack
  8. All signs to have a clear anti-graffiti overlay applied over entire sign face

- Key**
-  Extents for Carriageway Resurfacing
  -  Proposed MMA white road marking.
  -  Proposed MMA yellow road marking.

This map is reproduced from Ordnance Survey material with the permission of Ordnance Survey on behalf of the Controller of Her Majesty's Stationery Office. © Crown copyright and database right 2025/26. All rights reserved. You are granted a non-exclusive, royalty free, revocable licence solely to view the Licensed Data for non-commercial purposes for the period during which this drawing is published. You are not permitted to copy, distribute, edit, or otherwise make available the Licensed Data to third parties in any form. Third party rights to enforce the terms of this licence shall be reserved to OS.


Rev.	Date	Details	By

  
 Resident Services | Highway Services  
 Derwent Building | Eastcroft Depot | London Road | NG2 3AH




Scheme  
**2026/27 LTP Planned Carriageway Maintenance**  
 Carriageway Surfacing  
 Title  
**Nuthall Road to Aspley Lane**  
 Lining & Signing

Drawn JK	Checked SC	Authorised MS
Scale (printed @ A1) NTS	Date 20/3/2026	

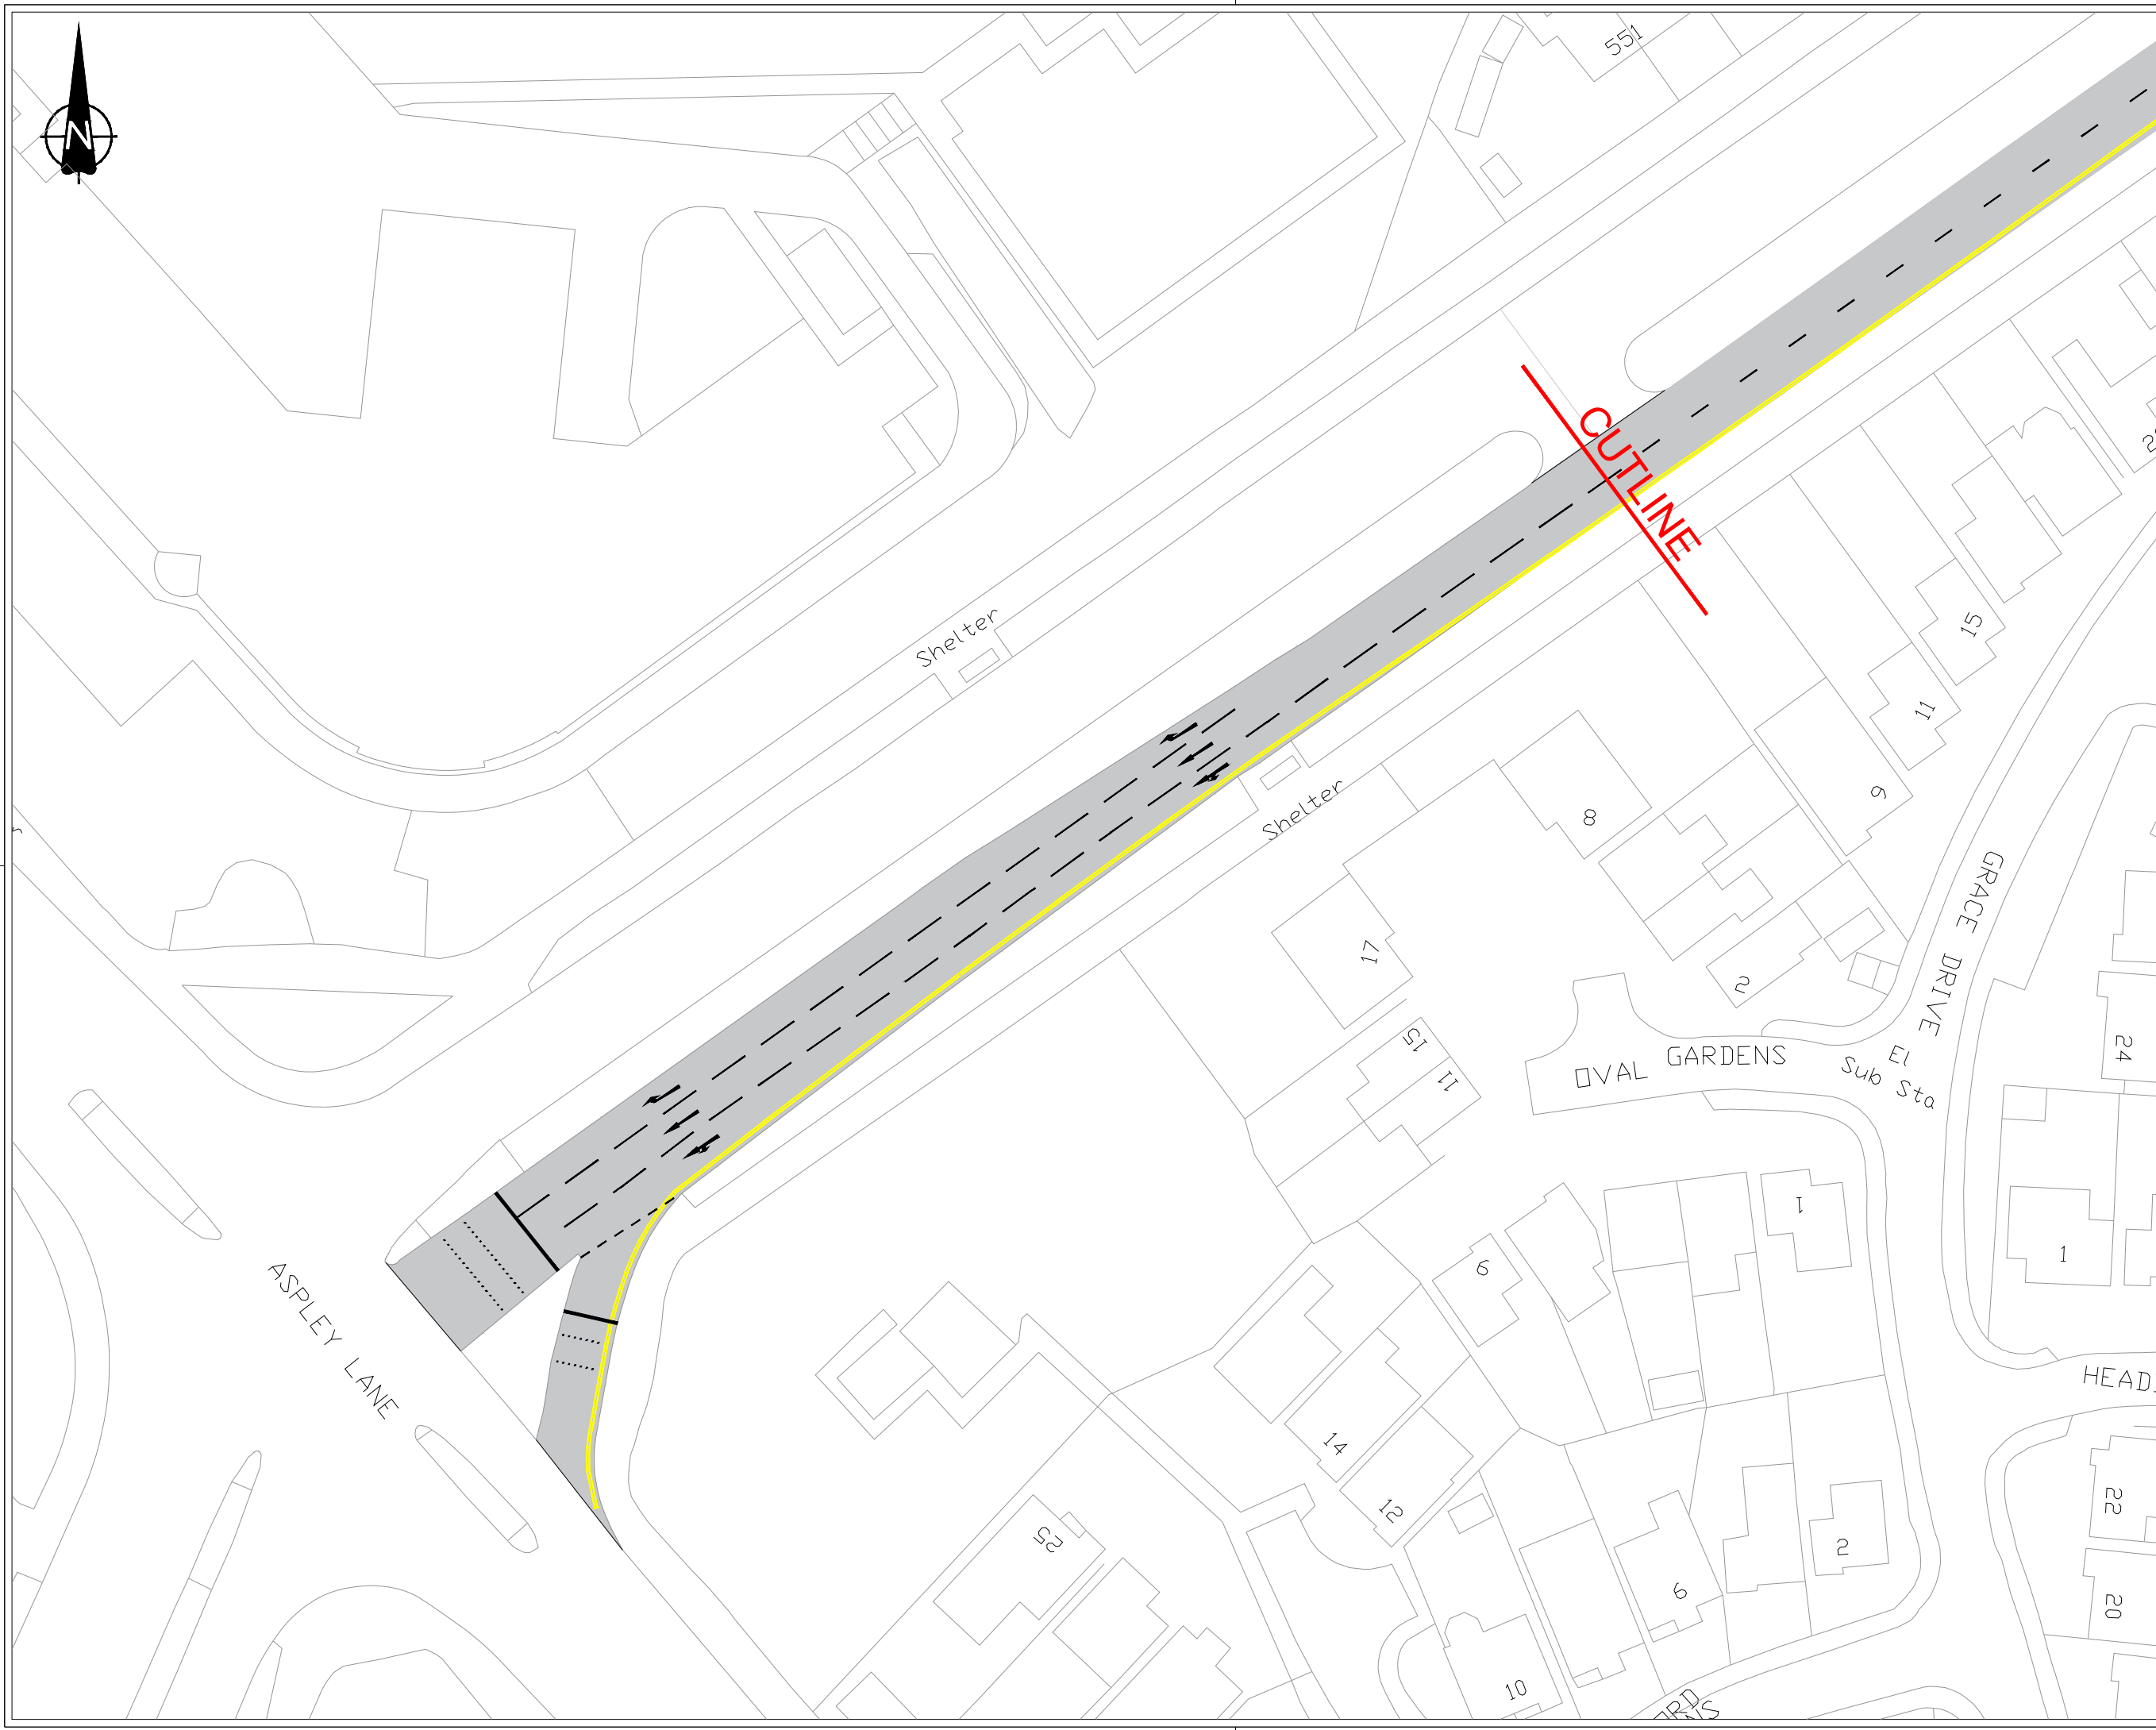Purpose of drawing CONSTRUCTION	Drawing Number HD/P25007/NUTAS/1200/002	Revision C1
------------------------------------	--	----------------

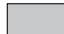

- Notes**
1. If this drawing has been issued electronically, it is the recipients responsibility to print the drawing to the correct scale.
  2. All dimensions in metres unless stated otherwise. DO NOT scale from this drawing, use written dimensions ONLY. Where additional information is required please contact the Engineer.
  3. All discrepancies are to be reported to the Engineer.
  4. Temporary traffic management to be in accordance with Chapter 8
  5. Pedestrian routes to remain available at all times
  6. All traffic signs and bollards to be installed with a minimum 450mm horizontal clearance from edge of carriageway unless stated otherwise
  7. For sign, post and foundation details refer to associated details in the accompanying construction pack
  8. All signs to have a clear anti-graffiti overlay applied over entire sign face

- Key**
-  Extents for Carriageway Resurfacing
  -  Proposed MMA white road marking.
  -  Proposed MMA yellow road marking.

This map is reproduced from Ordnance Survey material with the permission of Ordnance Survey on behalf of the Controller of Her Majesty's Stationery Office. © Crown copyright and database right 2025. OS, 100009228. You are granted a non-exclusive, royalty free, revocable licence solely to view the Licensed Data for non-commercial purposes for the period being which Nottingham City Council makes available. You are not permitted to copy, distribute, edit or otherwise make available the Licensed Data to third parties in any form. Third party rights to enforce the terms of this licence shall be reserved to OS.

Rev.	Date	Details	By



Scheme  
2026/27 LTP Planned Carriageway Maintenance  
Carriageway Surfacing  
Title  
Nuthall Road to Aspley Lane  
Lining & Signing

Drawn	Checked	Authorised
JK	SC	MS
Scale (printed @ A1)	Date	
NTS	20/3/2026	

Purpose of drawing  
CONSTRUCTION

Drawing Number	Revision
HD/P25007/NUTAS/1200/003	C1