Application for a premises licence to be granted under the Licensing Act 2003

PLEASE READ THE FOLLOWING INSTRUCTIONS FIRST

Before completing this form please read the guidance notes at the end of the form. If you are completing this form by hand please write legibly in block capitals. In all cases ensure that your answers are inside the boxes and written in black ink. Use additional sheets if necessary.

You may wish to keep a copy of the completed form for your records.

I/We	B & N	I Retail Limited				
apply descr	for a	name(s) of applicant) premises licence under section n Part 1 below (the premises) a ensing authority in accordance	and I/we are n	nakin	g this applicat	ion to you as the
Part 1	1 – Pro	emises details				
Post	al addı	ress of premises or, if none, ord	nance survey n	nap re	ference or desc	ription
	8 Mai	e, (Former Wilko) n Street				
Post	t town	Nottingham			Postcode	NG6 8EW
TD 1	1	1 (10)				
Tele	phone	number at premises (if any)				
Non	-dome	stic rateable value of premises	£168,000			
Part 2	2 - Apj	plicant details				
Please	e state	whether you are applying for a	premises licen	ce as	Please tick	x as appropriate
a)	an iı	ndividual or individuals *			please comple	ete section (A)
b)	a pe	rson other than an individual *				
	i	as a limited company/limited lipartnership	iability	X	please comple	ete section (B)
	ii	as a partnership (other than limitability)	nited		please comple	ete section (B)
	iii	as an unincorporated association	on or		please comple	ete section (B)
	iv	other (for example a statutory	corporation)		please comple	ete section (B)
c)	a rec	cognised club			please comple	ete section (B)
d)	a ch	arity			please comple	ete section (B)

e)	the proprietor of	an educational es	tablishment		please comp	olete section (B)		
f)	a health service b	ody		please comp	plete section (B)			
g)	a person who is re Care Standards A independent hosp	ct 2000 (c14) in		please comp	plete section (B)			
ga)	a person who is registered under Chapter 2 of Part 1 of the Health and Social Care Act 2008 (within the meaning of that Part) in an independent hospital in England							
h)	the chief officer of England and Wal		ce force in		please comp	olete section (B)		
	you are applying as pelow):	a person describe	ed in (a) or (b) I	please	confirm (by ti	icking yes to one		
	carrying on or prop		a business whi	ich inv	olves the use	of the X		
I am	making the applica	_	a					
	statutory function	n or arged by virtue of	Her Maiesty's	nrerno	ative			
				prerog	,uu vo			
(A) IN	NDIVIDUAL APP	LICANTS (fill it	n as applicable)					
Mr	Mrs	Miss	Ms		er Title (for nple, Rev)			
Mr Surn		Miss	Ms First n	exar	·			
Surn				exar	·	x yes		
Surn	name		First n	exar	mple, Rev)	a yes		
Surn Date Natio	name of birth	I am 18	First n	exar	mple, Rev)	x yes		
Surn Date Natio	name of birth onality ent residential ess if different from	I am 18	First n	exar	mple, Rev)	a yes		
Surn Date Natio	e of birth onality ent residential ess if different from hises address	I am 18	First n	exar	nple, Rev) Please tick	z yes		
Date Natio	e of birth onality ent residential ess if different from sises address town	I am 18	First n	exar	nple, Rev) Please tick	c yes		

${\bf SECOND\ INDIVIDUAL\ APPLICANT\ (if\ applicable)}$

Mr 🗌	Mrs		Miss			Ms		Other Title (for example, Rev)	
Surname						Fi	rst na	ames	
Date of birt	h			I ar	n 18 ye	ears	old o	r over Please tick yes	
Nationality									
Where applicable (if demonstrating a right to work via the Home Office online right to work checking service), the 9-digit 'share code' provided to the applicant by that service: (please see note 15 for information)									
Current residuaddress if di premises add	fferent f	rom							
Post town								Postcode	
Daytime co	ntact tel	ephor	ne numb	oer					
E-mail addi (optional)	ress								
(B) OTHER APPLICANTS Please provide name and registered address of applicant in full. Where appropriate please give any registered number. In the case of a partnership or other joint venture (other than a body corporate), please give the name and address of each party concerned.									
Name								·	
B & M Reta Address The Vault Dakota Driv Estuary Con Speke Liverpool L24 8RJ	e								
Registered n 01357507	umber (where	applical	ble)					
Description Limited Cor		ant (f	or exam	ple, pa	ırtnersl	hip,	compa	pany, unincorporated association etc.)	
Telephone n 0151 728 54		if any))						
E-mail addre enquiries@b			<u> </u>						

Part 3 Operating Schedule

Wh	en do you want the premises licence to start?	DD MM YYYY A S A P								
	ou wish the licence to be valid only for a limited period, en do you want it to end?	DD MM YYYY								
Plea	ase give a general description of the premises (please read guidar	nce note 1)								
	M is a national retailer, with 700+ stores throughout the UK ducts including food, electricals, homeware, furniture, DIY ar	<u> </u>								
disc the	B&M stores sell a limited range of alcohol as an ancillary to its food sales. Alcohol is not discounted, nor is it advertised in store windows, or in the press. Alcohol is not cooled at the point of sale. Alcohol pricing is generally in line with, or marginally more expensive than, alcohol sold in other major supermarket retailers.									
The	e store is due to open on 12 June 2024.									
	000 or more people are expected to attend the premises at any time, please state the number expected to attend.									
What	licensable activities do you intend to carry on from the premises	s?								
(pleas	se see sections 1 and 14 and Schedules 1 and 2 to the Licensing	Act 2003)								
Pro	vision of regulated entertainment (please read guidance note 2)	Please tick all that apply								
a)	plays (if ticking yes, fill in box A)									
b)	films (if ticking yes, fill in box B)									
c)	indoor sporting events (if ticking yes, fill in box C)									
d)	boxing or wrestling entertainment (if ticking yes, fill in box D)									
e)	live music (if ticking yes, fill in box E)									
f)	recorded music (if ticking yes, fill in box F)									
g)	performances of dance (if ticking yes, fill in box G)									
h)	anything of a similar description to that falling within (e), (f) of (if ticking yes, fill in box H)	r (g)								
Pro	vision of late night refreshment (if ticking yes, fill in box I)									
Sup	oply of alcohol (if ticking yes, fill in box J)	X								

A

Plays Standard days and timings (please read			Will the performance of a play take place indoors or outdoors or both – please tick (please read guidance note 3)	Indoors	
	ce note 7			Outdoors	
Day	Start	Finish		Both	
Mon			Please give further details here (please read gui	dance note 4)	
Tue					
Wed			State any seasonal variations for performing p guidance note 5)	<u>lays</u> (please re	ad
Thur					
Fri			Non standard timings. Where you intend to us for the performance of plays at different times the column on the left, please list (please read g	to those listed	l in
Sat					
Sun					

Films Standard days and timings (please read			Will the exhibition of films take place indoors or outdoors or both – please tick (please read guidance note 3)	Indoors	
	ce note 7		(prouse read guidance note 5)	Outdoors	
Day	Start	Finish		Both	
Mon			Please give further details here (please read gui	dance note 4)	
Tue					
Wed			State any seasonal variations for the exhibition read guidance note 5)	of films (plea	se
Thur					
Fri			Non standard timings. Where you intend to us for the exhibition of films at different times to column on the left, please list (please read guida	those listed in	
Sat					
Sun					

Indoor sporting events Standard days and timings (please read guidance note 7)			Please give further details (please read guidance note 4)
Day	Start	Finish	
Mon			
Tue			State any seasonal variations for indoor sporting events (please read guidance note 5)
Wed			
Thur			Non standard timings. Where you intend to use the premises for indoor sporting events at different times to those listed in the column on the left, please list (please read guidance note 6)
Fri			
Sat			
Sun			

Boxing or wrestling entertainments Standard days and			Will the boxing or wrestling entertainment take place indoors or outdoors or both – please tick (please read guidance note 3)	Indoors	
timings (please read guidance note 7)			product issue of	Outdoors	
Day	Start	Finish		Both	
Mon			Please give further details here (please read gui	dance note 4)	
Tue					
Wed			State any seasonal variations for boxing or wroentertainment (please read guidance note 5)	<u>estling</u>	
Thur					
Fri			Non standard timings. Where you intend to use for boxing or wrestling entertainment at differ listed in the column on the left, please list (please	ent times to tl	hose
Sat			note 6)		
Sun					

Live music Standard days and timings (please read			Will the performance of live music take place indoors or outdoors or both – please tick (please read guidance note 3)	Indoors		
	ice note 7		(4	Outdoors		
Day	Start	Finish		Both		
Mon			Please give further details here (please read gui	dance note 4)		
Tue						
Wed			State any seasonal variations for the performance of live mu (please read guidance note 5)			
Thur						
Fri			Non standard timings. Where you intend to us for the performance of live music at different t listed in the column on the left, please list (pleas	imes to those		
Sat			note 6)			
Sun						

Recorded music Standard days and timings (please read		ind	Will the playing of recorded music take place indoors or outdoors or both – please tick (please read guidance note 3)	Indoors			
	ice note 7		(ferme con garante con c)	Outdoors			
Day	Start	Finish		Both			
Mon			Please give further details here (please read gui	dance note 4)			
Tue							
Wed			State any seasonal variations for the playing of recorded mu (please read guidance note 5)				
Thur							
Fri			Non standard timings. Where you intend to us for the playing of recorded music at different to listed in the column on the left, please list (please).	imes to those			
Sat			note 6)				
Sun							

Performances of dance Standard days and			Will the performance of dance take place indoors or outdoors or both – please tick (please read guidance note 3)	Indoors	
timings (please read guidance note 7)			(preuse roud gurdance note s)	Outdoors	
Day	Start	Finish		Both	
Mon			Please give further details here (please read gui	dance note 4)	
Tue					
Wed			State any seasonal variations for the performa (please read guidance note 5)	nce of dance	
Thur					
Fri			Non standard timings. Where you intend to use for the performance of dance at different times the column on the left, please list (please read g	s to those liste	d in
Sat					
Sun					

Anything of a similar description to that falling within (e), (f) or (g) Standard days and timings (please read guidance note 7)			Please give a description of the type of entertainm providing	nent you will bo	
Day	Start	Finish	Will this entertainment take place indoors or outdoors or both – please tick (please read	Indoors	
Mon			guidance note 3)	Outdoors	
				Both	
Tue			Please give further details here (please read guid	dance note 4)	
Wed					
Thur			State any seasonal variations for entertainment description to that falling within (e), (f) or (g) guidance note 5)		
Fri					
Sat			Non standard timings. Where you intend to us for the entertainment of a similar description twithin (e), (f) or (g) at different times to those local column on the left, please list (please read guidant)	o that falling isted in the	<u>s</u>
Sun					

Late night refreshment Standard days and			Will the provision of late night refreshment take place indoors or outdoors or both – please tick (please read guidance note 3)	Indoors	
timings (please read guidance note 7)			pouse tous gurante note of	Outdoors	
Day	Start	Finish		Both	
Mon			Please give further details here (please read gui	dance note 4)	
Tue					
Wed			State any seasonal variations for the provision of late night refreshment (please read guidance note 5)		
Thur					
Fri			Non standard timings. Where you intend to use the premises for the provision of late night refreshment at different times, to those listed in the column on the left, please list (please read		
Sat			guidance note 6)		
Sun					

Supply of alcohol Standard days and timings (please read			Will the supply of alcohol be for consumption – please tick (please read guidance note 8)	On the premises	
guidance note 7)				Off the premises	X
Day	Start	Finish		Both	
Mon	07.00	23.00	State any seasonal variations for the supply of read guidance note 5)	alcohol (please	е
Tue	07.00	23.00			
Wed	07.00	23.00			
Thur	07.00	23.00	Non standard timings. Where you intend to us for the supply of alcohol at different times to the column on the left, please list (please read guidant)	nose listed in t	
Fri	07.00	23.00			
Sat	07.00	23.00			
Sun	07.00	23.00			

State the name and details of the individual whom you wish to specify on the licence as designated premises supervisor (Please see declaration about the entitlement to work in the checklist at the end of the form):

Name Christopher Chapman				
Date of birth				
Address				
Postcode				
Personal licence number (if known)				
MM10383				
Issuing licensing authority (if known)				
Melton Borough Council				

Please highlight any adult entertainment or services, activities, other entertainment or matters ancillary to the use of the premises that may give rise to concern in respect of children (please read guidance note 9).
None

L

Hours premises are open to the public Standard days and timings (please read guidance note 7)			State any seasonal variations (please read guidance note 5)
Day	Start	Finish	
Mon	07.00	23.00	
Tue	07.00	23.00	
Wed	07.00	23.00	
			Non standard timings. Where you intend the premises to be
Thur	07.00	23.00	open to the public at different times from those listed in the column on the left, please list (please read guidance note 6)
Fri	07.00	23.00	
Sat	07.00	23.00	
Sun	07.00	23.00	

Describe the steps you intend to take to promote the four licensing objectives:

a) General – all four licensing objectives (b, c, d and e) (please read guidance note 10)

- A multi-camera CCTV system will be operational at the premises, which will cover all public trading areas, the entrance/exit and tills;
- The CCTV system will be maintained in good working order and images will be correctly time and date stamped. Footage will be retained for a minimum period of 31 days and a copy of CCTV footage will be downloaded and provided to any responsible authority on request;
- In order to maintain the security of the CCTV system, selected staff will be trained in the use of the system to ensure that any request for images will be completed within 24 hours:

b) The prevention of crime and disorder

- Appropriate signage stating that a CCTV system is operational in the store will be displayed in conspicuous positions;
- B & M will maintain liaison with the neighbourhood police officers regarding any crime/disorder/ASB issues relating to the premises;
- The area for the display of 'alcohol for sale' will be no more than 10% of the store trading area;
- Plain clothes security staff will be employed at the premises as and when deemed necessary by the Premises Licence holder;
- All customer facing staff will be trained in 'Security Awareness' as part of their induction training;
- Staff will be trained to ensure that alcohol is not sold to any person who is believed to be drunk;
- Notices will be prominently displayed inside the premises and at the tills, stating that it is an offence for any person under 18 years of age to purchase alcohol;
- Notices will be prominently displayed inside the premises and at the tills, stating that a Challenge 25 policy is in force;
- B & M operates a zero tolerance to aggressive and/or violent behaviour towards staff members.

c) Public safety

• A fire risk assessment will be conducted at the premises and this will be reviewed regularly in accordance with the requirements of the Regulatory Reform (Fire Safety) Order 2005.

d) The prevention of public nuisance

• The area immediately in front of the store shall be inspected on a regular basis and management and staff shall use their best endeavours to prevent B & M customers from loitering in the said areas; persons refusing to move on will be reported to the Police and/or retail park security staff.

e) The protection of children from harm

- Staff will be trained on induction prior to commencing work on tills (and will undergo 3-monthly refresher training (in the form of a short written test)) in respect of the sale of alcohol (including awareness/prevention of proxy sales, signs and symptoms of intoxication, dealing with refusal of sales and any subsequent confrontational behaviour from customers);
- All staff training will be documented and training records will be made available to authorised persons from any responsible authority on request;
- Staff training records will be kept on site for a minimum period of 2 years;
- A Challenge 25 scheme will be operated at the premises. Any person who appears to be under 25 will be asked to provide identification to prove they are 18+ before a sale of alcohol takes place;
- The only form of identification that will be accepted as proof of age is a passport, driving licence, PASS hologram ID card or His Majesty's Forces' warrant card;
- Failure to supply such ID will result in no sale or supply of alcohol being made to that individual:
- All cash tills will incorporate an electronic "prompt" for till operators whenever an alcoholic (or other age restricted) product is scanned;
- An electronic refusals register will be kept for each store (which will be backed up off-site):
- The electronic refusals register will keep records of all refusals of alcohol (or other age restricted products);
- The electronic refusal register will show the date, the product and the name of the employee who refused the sale;
- Refusals registers for each store will be printed, checked and signed by the DPS or duty manager on a weekly basis;
- Refusals registers will be retained for a minimum period of 6 months;
- Refusals records will be made available to authorised persons from any responsible authority on request.

Checklist:

Please tick to indicate agreement

•	I have made or enclosed payment of the fee.	X
•	I have enclosed the plan of the premises.	X
•	I have sent copies of this application and the plan to responsible authorities and others where applicable. ONLINE APPLICATION LA TO SEND	\boxtimes
•	I have enclosed the consent form completed by the individual I wish to be designated premises supervisor, if applicable.	X
•	I understand that I must now advertise my application.	X
•	I understand that if I do not comply with the above requirements my application will be rejected.	X
•	[Applicable to all individual applicants, including those in a partnership which is not a limited liability partnership, but not companies or limited liability partnerships] I have included documents demonstrating my entitlement to work in the United Kingdom or my share code issued by the Home Office online right to work checking service (please read note 15).	

IT IS AN OFFENCE, UNDER SECTION 158 OF THE LICENSING ACT 2003, TO MAKE A FALSE STATEMENT IN OR IN CONNECTION WITH THIS APPLICATION. THOSE WHO MAKE A FALSE STATEMENT MAY BE LIABLE ON SUMMARY CONVICTION TO A FINE OF ANY AMOUNT.

IT IS AN OFFENCE UNDER SECTION 24B OF THE IMMIGRATION ACT 1971 FOR A PERSON TO WORK WHEN THEY KNOW, OR HAVE REASONABLE CAUSE TO BELIEVE, THAT THEY ARE DISQUALIFIED FROM DOING SO BY REASON OF THEIR IMMIGRATION STATUS. THOSE WHO EMPLOY AN ADULT WITHOUT LEAVE OR WHO IS SUBJECT TO CONDITIONS AS TO EMPLOYMENT WILL BE LIABLE TO A CIVIL PENALTY UNDER SECTION 15 OF THE IMMIGRATION, ASYLUM AND NATIONALITY ACT 2006 AND PURSUANT TO SECTION 21 OF THE SAME ACT, WILL BE COMMITTING AN OFFENCE WHERE THEY DO SO IN THE KNOWLEDGE, OR WITH REASONABLE CAUSE TO BELIEVE, THAT THE EMPLOYEE IS DISQUALIFIED.

Part 4 – Signatures (please read guidance note 11)

Signature of applicant or applicant's solicitor or other duly authorised agent (see guidance note 12). If signing on behalf of the applicant, please state in what capacity.

note 12). It sight	iote 12). It signing on benan of the applicant, please state in what capacity.				
Declaration	 [Applicable to individual applicants only, including those in a partnership which is not a limited liability partnership] I understand I am not entitled to be issued with a licence if I do not have the entitlement to live and work in the UK (or if I am subject to a condition preventing me from doing work relating to the carrying on of a licensable activity) and that my licence will become invalid if I cease to be entitled to live and work in the UK (please read guidance note 15). The DPS named in this application form is entitled to work in the UK (and is not subject to conditions preventing him or her from doing work relating to a licensable activity) and I have seen a copy of his or her proof of entitlement to work, or have conducted an online right to work check using the Home Office online right to work checking service which confirmed their right to work (please see note 15) 				
Signature	Keystone Law				
Date	27 March 2024				
Capacity	Keystone Law Solicitors Authorised Agents on behalf of Applicant				

For joint applications, signature of 2nd applicant or 2nd applicant's solicitor or other authorised agent (please read guidance note 13). If signing on behalf of the applicant, please state in what capacity.

Signature					
Date					
Capacity					
_					
Contact name (where not previously given) and postal address for correspondence associated with this application (please read guidance note 14) Marilyn Gayle Keystone Law Solicitors 48 Chancery Lane					
Post town	Post town London Postcode WC2A 1JF				
Telephone number (if any) 07423 640 206					
•	prefer us to corres e@keystonelaw.co	pond with you by e-ma o.uk	il, your e-mail address	s (optional)	

LICENSING ACT 2003 Section 37(3)

Consent of Individual to being specified as Premises Supervisor

859

I i Christopher Chapman

of i

Hereby confirm that I give my consent to be specified as the designated premises supervisor in relation to the application for iii

New Premises Licence

by iv B & M Retail Limited

Relating to premises licence:

for VB&M Store, 36/48 Main Street, Bulwell, Nottingham, NG6 8EW

and any premises licence to be granted or varied in respect of this application made by $^{\rm vi}$ B & M Retail Limited

concerning the supply of alcohol at vii B&M Store, 36/48 Main Street, Bulwell, Nottingham, NG6 8EW

I also confirm that I am entitled to work in the United Kingdom and am applying for, intend to apply for or currently hold a personal licence, details of which I set out below.

Personal licence number: MM10383

Personal Licence issuing authority: Melton Borough Council

Signed:

Name (please print) Christopher Chapman

Date: 20/03/2024

B & M Retail Ltd The Vault, Dakota Drive Estuary Commerce Park, Speke, Liverpool L24 8RJ

ⁱ Full name of prospective premises supervisor

ii Home address of prospective premises supervisor


Type of application (already completed)

^{iv} Name of Premises Licence Holder

v Name and address of premises to which the application relates

vi Name of Premises Licence Holder

vii Name and address of premises to which the applica ion relates

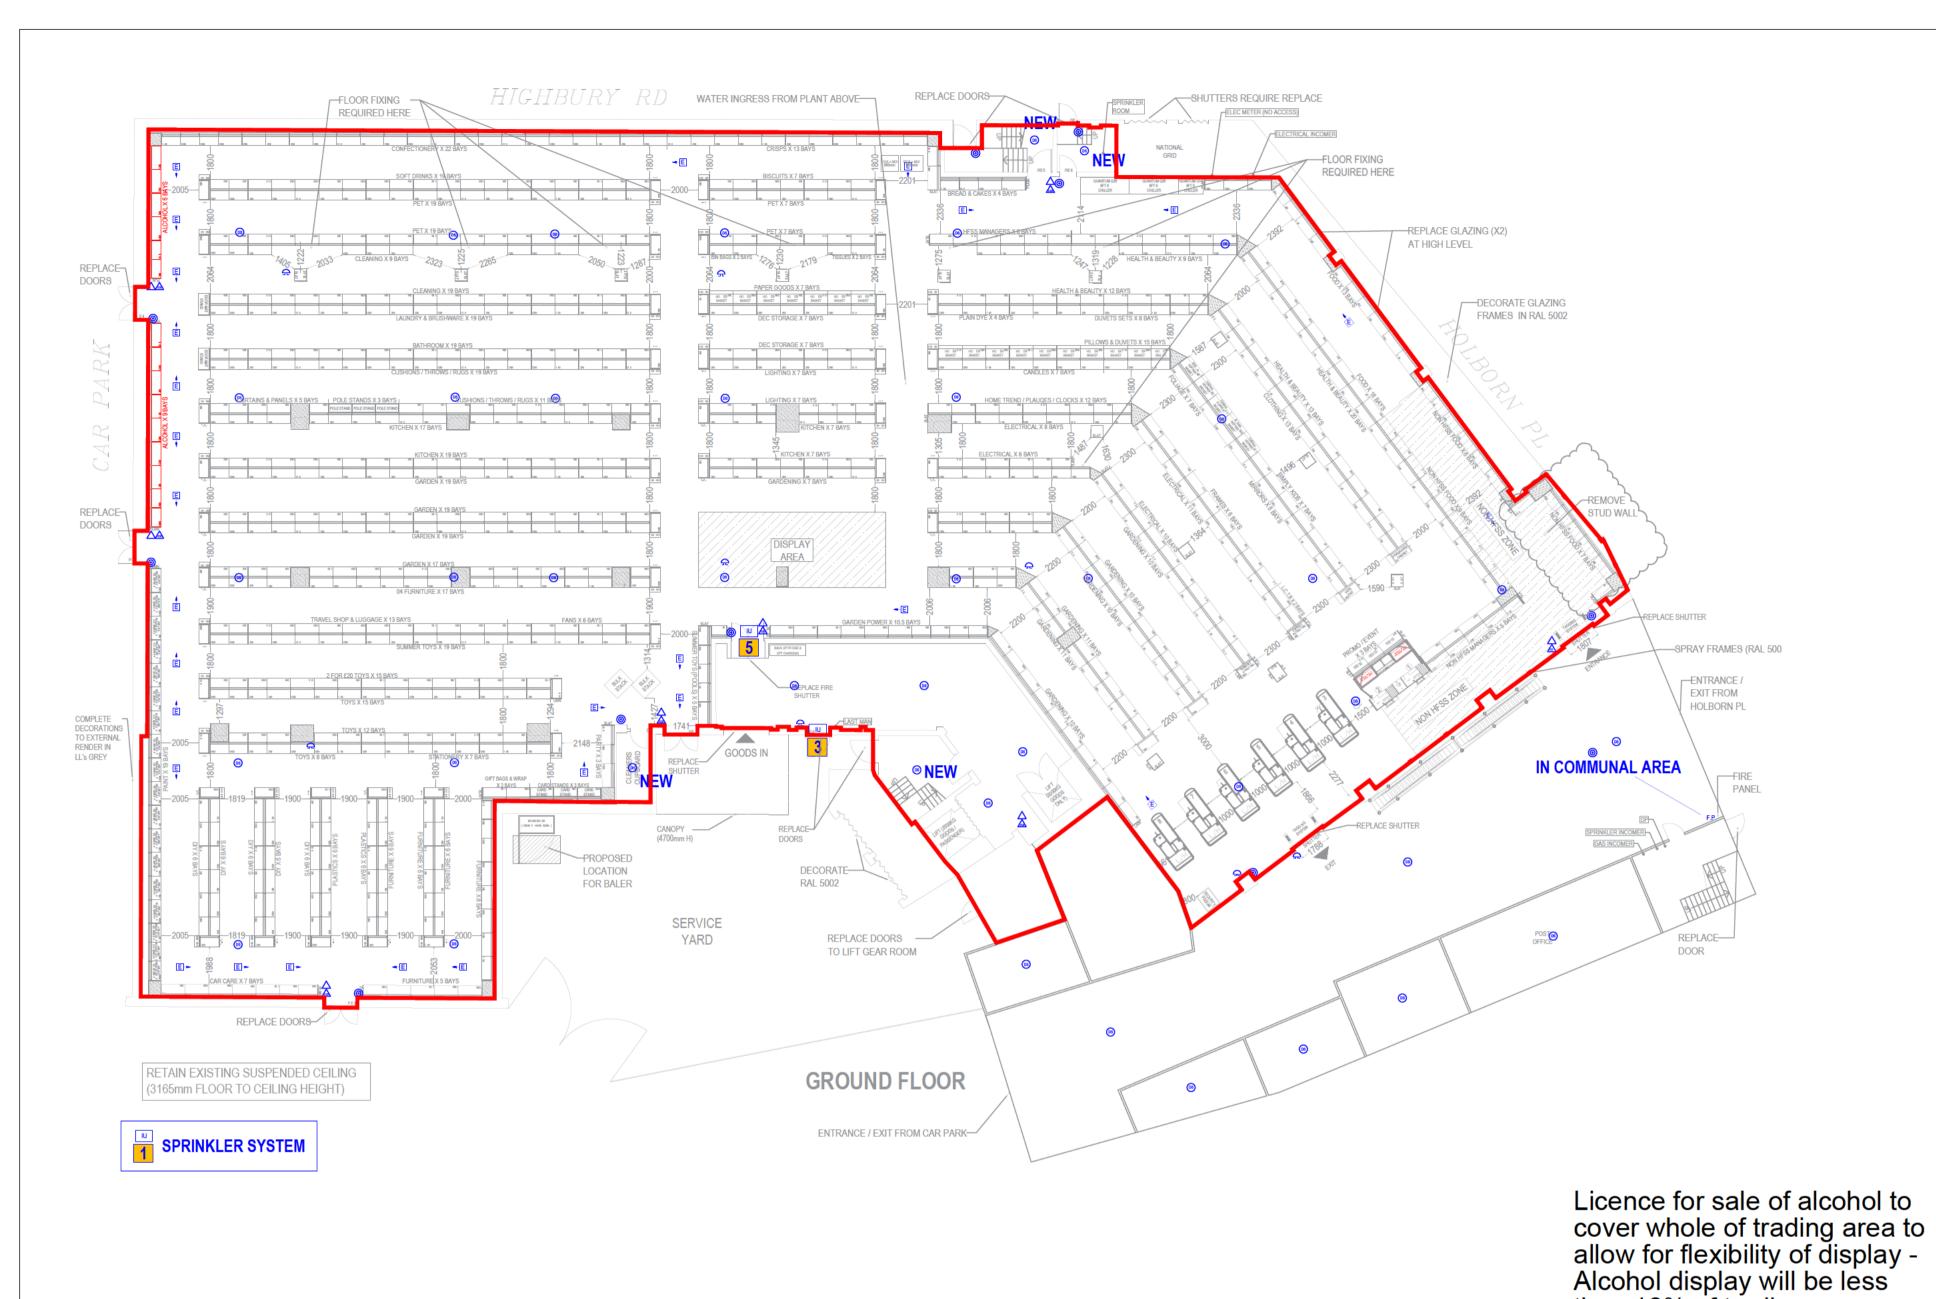

REPLACE HALF-HEIGHT DOOR WATER INGRESS HERE-LOUVERS-3000mm MAX HEIGHT FOR WAREHOUSE RACKING **REQUIRES INTERFACE TO** FIRE ALARM -STAIRS DOWN TO SPRINKLER, GAS, FIRE PANEL & DP **INGRESS HERE** REPLACE SOUNDER FOR VAD SEAL OFF—INSTALL NEW VAD IN DISABLED WC FIRST FLOOR

FIRE DETAIL KEY

F.P CONVENTIONAL FIRE PANEL F.P.R FIRE PANEL REPEATER ■ DIRECTIONAL FIRE EXIT

EMERGENCY LIGHTING

MANUAL CALL POINT

DETECTOR HEAT

DETECTOR SMOKE

(SH) SOUNDER / HEAT

SPRINKLER HEAD

FOAM FIRE EXTINGUISHER

POWDER FIRE EXTINGUISHER

△ C02 FIRE EXTINGUISHER

BEAM TO BEAM DETECTOR

IAD INTERFACE AUTOMATIC DOORS

ISS INTERFACE SPRINKLER SYSTEM

FOAM EXTINGUISHERS

RATED AT 21A/144B

FIRE BLANKET

B BEAM IN VOID

INDICATOR

IU INTERFACE UNIT

EXISTING BEAM

(RS) DETECTOR SMOKE IN ROOF

A ILLUMINATED FIRE ESCAPE SIGN

EXTERNAL MANUAL CALL POINT

CONVENTIONAL SOUNDER BEACON

(PHS) DETECTOR HEAT WITH SOUNDER BASE

(VSI) DETECTOR SMOKE IN VOID WITH LED INDICATOR

©SS DETECTOR SMOKE WITH SOUNDER BEACON BAS

(SS) DETECTOR SMOKE WITH SOUNDER BASE

THE FOLLOWING SYSTEM DESIGN SPECIFICATION IS FOR THE INSTALLATION OF A FIRE DETECTION AND FIRE ALARM SYSTEM AT THE ABOVE PREMISES.

THE FIRE DETECTION AND FIRE ALARM SYSTEM WILL BE DESIGNED, INSTALLED AND COMMISSIONED IN ACCORDANCE WITH BS5839-1: 2017. (A FULL BAFE CERTIFICATE SHALL BE ISSUED WHEN APPROPRIATE).

DESIGN STATEMENT

THE QUOTATION/ SPECIFICATION FOR THE EQUIPMENT AND INSTALLATION ARE PER THE INFORMATION PROVIDED BY THE CLIENT AT THE TIME OF THE SURVEY TO CATCHPOINT UK LTD. THE

SYSTEM WILL BE CONTROLLED BY A CONVENTIONAL CONTROL PANEL, MANUAL CALL POINTS, AUTOMATIC DETECTION, INTERNAL SOUNDERS AND VISUAL ALARM DEVICES.

IT SHALL BE THE CLIENTS RESPONSIBILITY TO VERIFY THAT THE FIRE ALARM PROPOSED WITHIN THIS SPECIFICATION MEETS WITH THE REQUIREMENTS OF ANY INTERESTED PARTY, I.E. INSURERS, BUILDING CONTROL OFFICERS, FIRE AND RESCUE SERVICES ETC.

THE SYSTEM IS DESIGNED FOR A CATEGORY L1 TYPE FIRE DETECTION AND FIRE ALARM SYSTEM

FIRE CABLE

ALL CABLING FOR THE FIRE ALARM SYSTEM WILL BE 2 CORE 1.5MM STANDARD RATED FIRE CABLE. VARIATIONS FROM DESIGN

PLEASE REFER TO THE VARIATIONS SHEET. STANDARD BATTERY PERIOD

THE SYSTEM SHALL BE PROVIDED WITH BATTERIES TO POWER THE SYSTEM FOR A MINIMUM OF 24 HOURS IN STANDBY AND ADDITIONAL 30 MINUTES IN ALARM.

DESIGN DRAWING

THE SYSTEM SHALL BE INSTALLED IN ACCORDANCE WITH THE ATTACHED

DRAWING NUMBER: TBC REVISION: 0 DATED: 01/03/2024

CONTROL EQUIPMENT

A 230 VOLT MAIN SUPPLY FOR THE FIRE ALARM IS TO BE SUPPLIED BY OTHERS, IN SOFT SKIN STANDARD FIRE CABLE. LIST OF EQUIPMENT

1 X FIRE PANEL 2 X BATTERIES **5 X INTERFACES** 68 X SMOKE DETECTORS 2 X HEAT DETECTOR 16 X MANUAL CALL POINTS 16 X REMOTE SOUNDERS 3 X VADS

AREA APPROVED FOR THE SALE/STORAGE OF ALCOHOL

than 10% of trading area.

NOTES:

1.) FIRE ALARM SYSTEM COVER B&M STORE

+ MAIN MALL WHICH INCORPORATES ADJACENT UNITS + POST OFFICE

2.) ADDITIONAL DEVICES REQUIRED IN AREAS (AS PER PLAN)

3.) 2X ACCESS CONTROL DOORS TO BE INTERFACED TO FIRE ALARM

4.) FIRE SHUTTER TO BE INTERFACED TO FIRE ALARM

5,) MANUAL CALL POINTS + SMOKE

DETECTORS TO BE REPLACED ON SALES FLOOR BACK OF HOUSE DETECTION TO REMAIN

6.) NO VOID DETECTION ABOVE SALES FLOOR CEILING + FIRE FLOOR OFFICES

VARIATION REQUIRED

No.	Interface list:	Input / Output
1	Sprinkler System	Input
2	Monitoring (In Cash Office)	Output
3	Access Control 1	Output
4	Access Control 2	Output
5	Fire Shutter	Output

PLEASE NOTE:

All auto doors Interfaces must be no more than 1M away from the door

FIRE EXIT PROVISIONS - RETAIL UNIT		
EXIT WIDTHS / PERSONS		5.0 mm
MAX. SINGLE DIRECTIONAL TRAVEL DISTANCE		18 m
MAX. TWO-DIRECTIONAL TRAVEL DISTANCE		45 m
OCCUPANCY		2 m2/PERSONS
	Sales	Areas
	Ground Floor	First Floor
COMPARTMENT AREA (m2)	2,462.6	0.0
OCCUPANCY (PERSONS)	1,232	0
REQUIRED OPENING (mm)	6 160	•
(TOTAL PEOPLE X 5mm PER PERSON EXIT WIDTH)	6,160	0
FIRE EXIT WIDTHS (mm)		
MAIN ENTRANCE/EXIT	1,807	0
MAIN EXIT (IF APPLICABLE)	1,788	0
GRP W/H DOORS (IF APPLICABLE)	0	0
GARDEN CENTRE DOORS (IF APPLICABLE)	1,741	0
F/E 1	1,759	0
F/E 2	1,753	0
F/E 3	1,739	0
F/E 4	1,219	0
F/E 5	889	0
TOTAL CLEAR OPENING FROM COMPARTMENT	12.005	0
FLOOR AREA (mm)	12,695	0
EXCLUDE LARGEST OPENING (mm)	1,807	0
FINAL CLEAR OPENING (mm)	10,888	
• •		

	MAIN STE		
	SITE ADDRESS: (FORMER WILKO) 36 / 48 MAIN ST		
DO NOT SCALE - USE FIGURED DIMENSIONS ONLY.	BULWELL		
ALL LAYOUTS MUST BE VERIFIED ON SITE AND ANY DISCREPANCIES NOTIFIED IMMEDIATELY TO THE SHOPFITTER. ALL DIMENSIONAL CHECKS MUST BE MADE PRIOR TO INSTALLATION	NOTTINGHAM NG6 8EW		

STANDARD DISPLAY SPACE BAY FOOTAGE BAY EQUIVALENT

GROUND UPPER GROUND UPPER FLOOR FLOOR FLOOR FLOOR 2,462.6 sqm 0.0 sqm SALES AREA PROPOSED FIRE LAYOUT (GROUND & FIRST 26,507 sqft 0 sqft /ELL) 105.3 sqm | 896.0 sqm | WALL BAYS B&M RETAIL LTD. WAREHOUSE 133 sqft 9,644 sqft GONDOLA BAYS LAYOUT: FLOW: FLOORS: 47.6 sqm 546.7 sqm NETT TOTALS PAINT DEPT WALL BAYS ARE A 4 POST BEARER SYSTEM WITH A D570 BASE LEG & D570 OVERSHELF WITH BEARER BRACKETS AMENITIES 12 sqft 5,885 sqft TOTAL BAYS 989.5 0.0 sqm (EXCLUDING END BAYS) STANDARD GONDOLA GARDEN CENTRE 1:200@A1 BM-859-0-006 EPU: PROMO ENDS 0 sqft 54 0 4 0 (NC. GREENHOUSE) PROMO END BAYS ALL TIMBER PANELS, BOXED CORNERS & COLUMN CLADDING TO BE INSTALLED AS DETAILED ON DRAWING 4,058.2 sqm __TOTAL GROSS TOTAL BAYS 1047.5 26.03.24 - REV DATE DESCRIPTION (ALL FLOORS) 43,681 sqft (INCLUDING END BAYS)