



- Notes**
1. If this drawing has been issued electronically, it is the recipients responsibility to print the drawing to the correct scale.
 2. All dimensions in metres unless stated otherwise. DO NOT scale from this drawing, use written dimensions ONLY. Where additional information is required please contact the Engineer.
 3. All discrepancies are to be reported to the Engineer.

Key



Extents for Proposed Carriageway Resurfacing

Existing Granite Sets

© Crown copyright and database rights 2025 OS AC0000622888. You are granted a non-exclusive, royalty free, revocable licence solely to view the Licensed Data for non-commercial purposes for the period during which Nottingham City Council makes it available. You are not permitted to copy, sub-license, distribute, sell or otherwise make available the Licensed Data to third parties in any form. Third party rights to enforce the terms of this licence shall be reserved to OS.

Rev.	Date	Details	By
Resident Services Highway Services Derwent Building Eastcroft Depot London Road NG2 3AH			
Scheme 2025/26 Planned Carriageway Maintenance Carriageway Surfacing			
Title St Jude's Avenue General Layout			
Drawn	CL	Checked	SC
Scale (printed @ A1)	NTS	Date	August 2026
Purpose of drawing CONSTRUCTION			
Drawing Number	HD/P26007.10//0100/001	Revision	C1



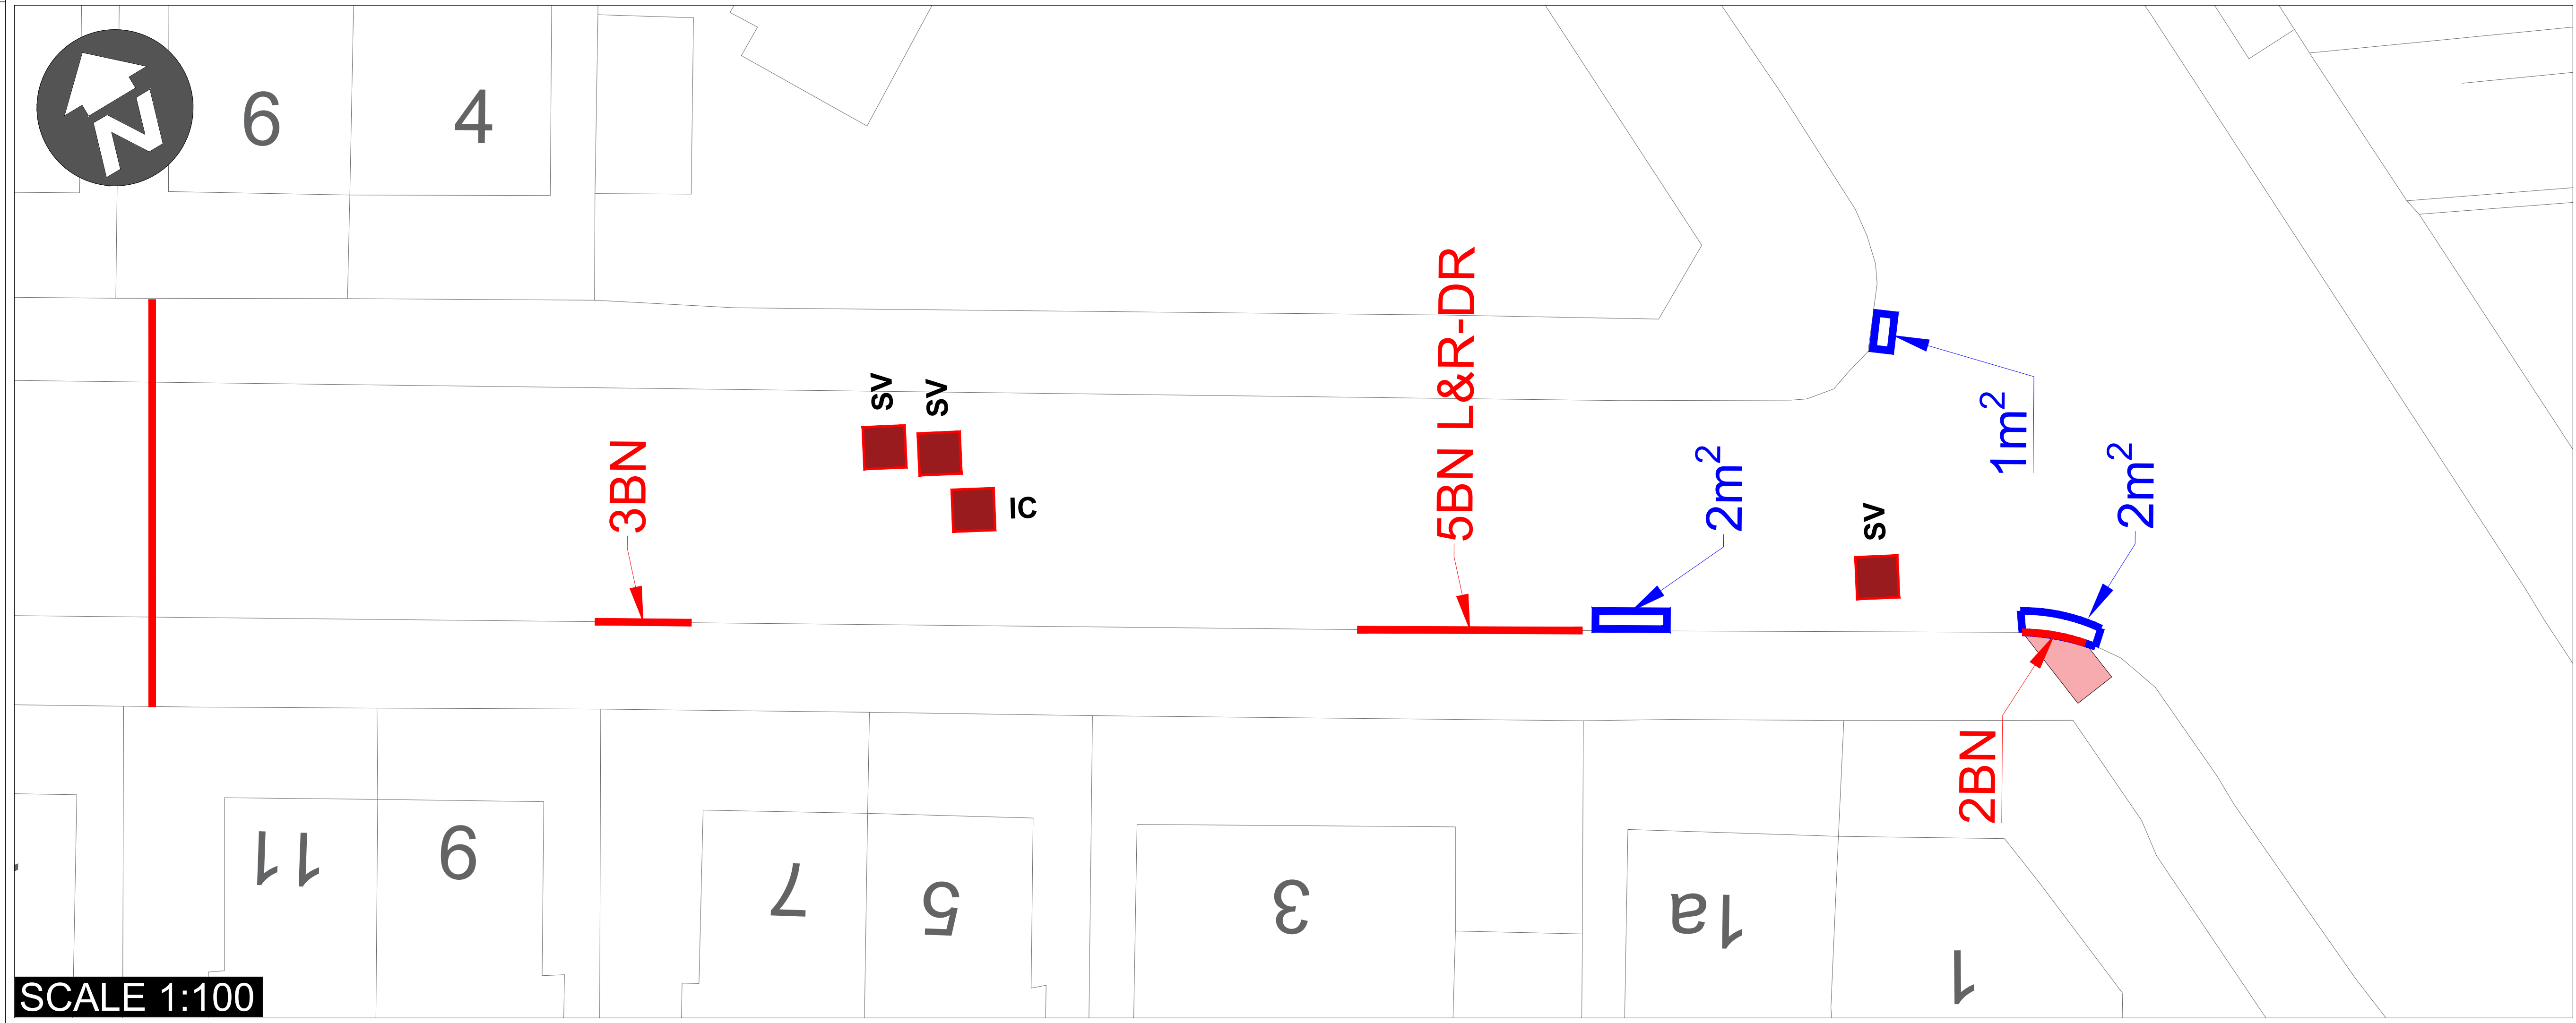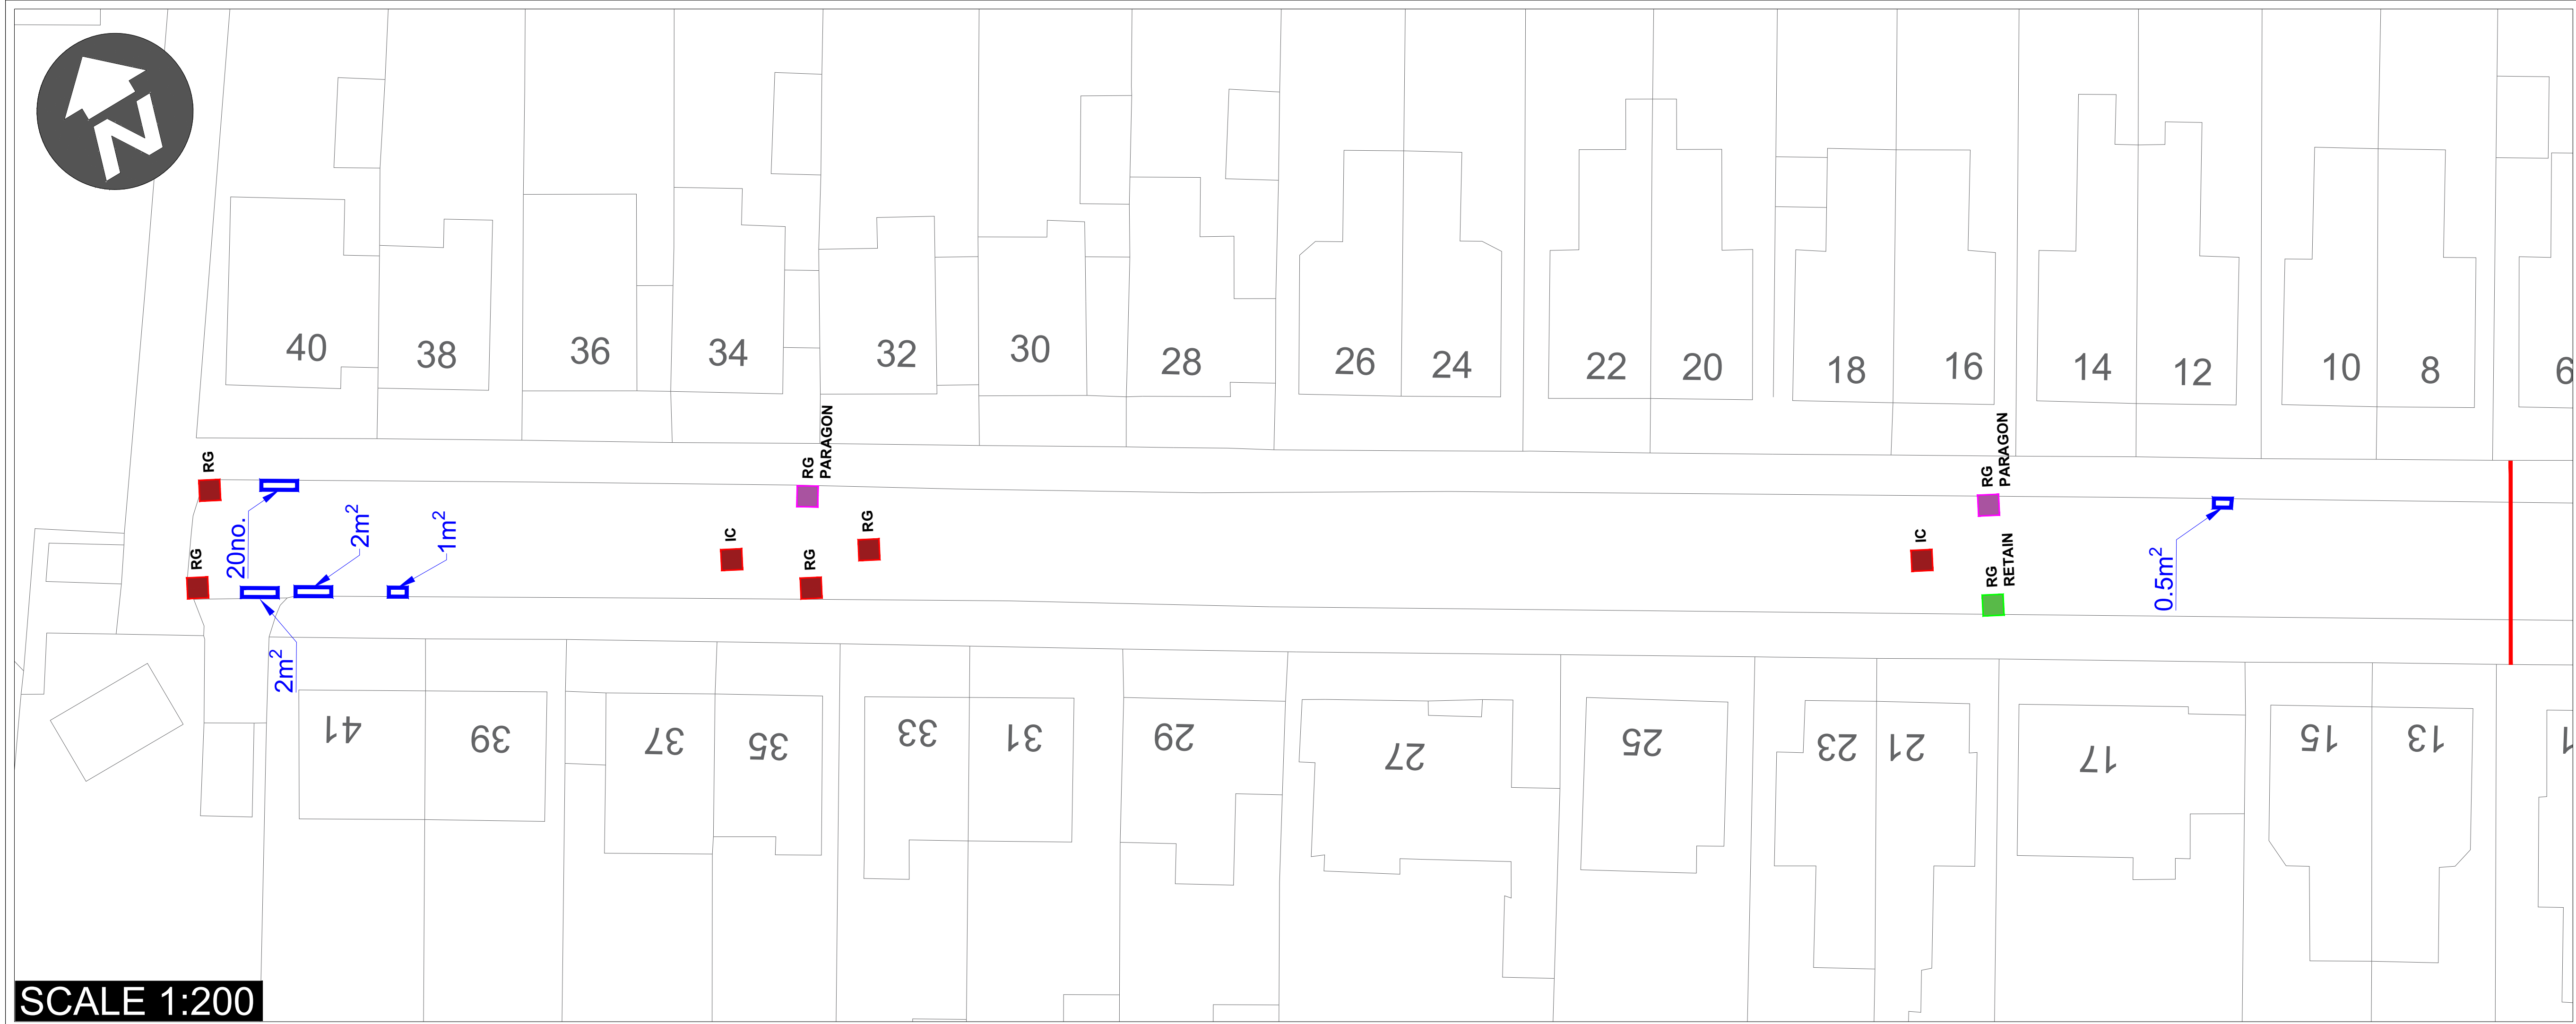


- Notes**
1. If this drawing has been issued electronically, it is the recipients responsibility to print the drawing to the correct scale.
 2. All dimensions in metres unless stated otherwise. DO NOT scale from this drawing, use written dimensions ONLY. Where additional information is required please contact the Engineer.
 3. All discrepancies are to be reported to the Engineer.
 4. Temporary traffic management to be in accordance with Chapter 8
 5. Pedestrian routes to remain available at all times

- Key**
- 12 Lin.m Take up and dispose off site existing precast concrete kerbs.
 - Lift and relay existing granite sets in the channel.
 - 2 Sq.m Take up and dispose off site existing precast concrete paving slabs paving
 - X Take up and remove cover and frame and replace:
IC = Inspection Chamber
RG = Road Gully
SV = Sluice Valve
 - X Retain existing cover, as per above codes.
 - X Take up and remove paragon gully pot, frame and cover and replace with insitu trapped gully, with D400 (Type G1) carriageway grate and frame. See Standard Detail SD500/60.

© Crown copyright and database rights 2026 OS AC0000622898. You are granted a non-exclusive, royalty free, revocable licence solely to view the Licensed Data for non-commercial purposes for the period during which Nottingham City Council makes it available. You are not permitted to copy, sub-license, distribute, sell or otherwise make available the Licensed Data to third parties in any form. Third party rights to enforce the terms of this licence shall be reserved to OS.

Rev.	Date	Details	By
Resident Services Highway Services Derwent Building Eastcroft Depot London Road NG2 3AH			
Scheme 2026/27 Planned Carriageway Maintenance Carriageway Surfacing			
Title St Jude's Avenue Site Clearance			
Drawn	CL	Checked	SC
Authorised	MM	Date	August 2026
Purpose of drawing CONSTRUCTION			
Drawing Number HD/P26007.10/0200/001			Revision C1

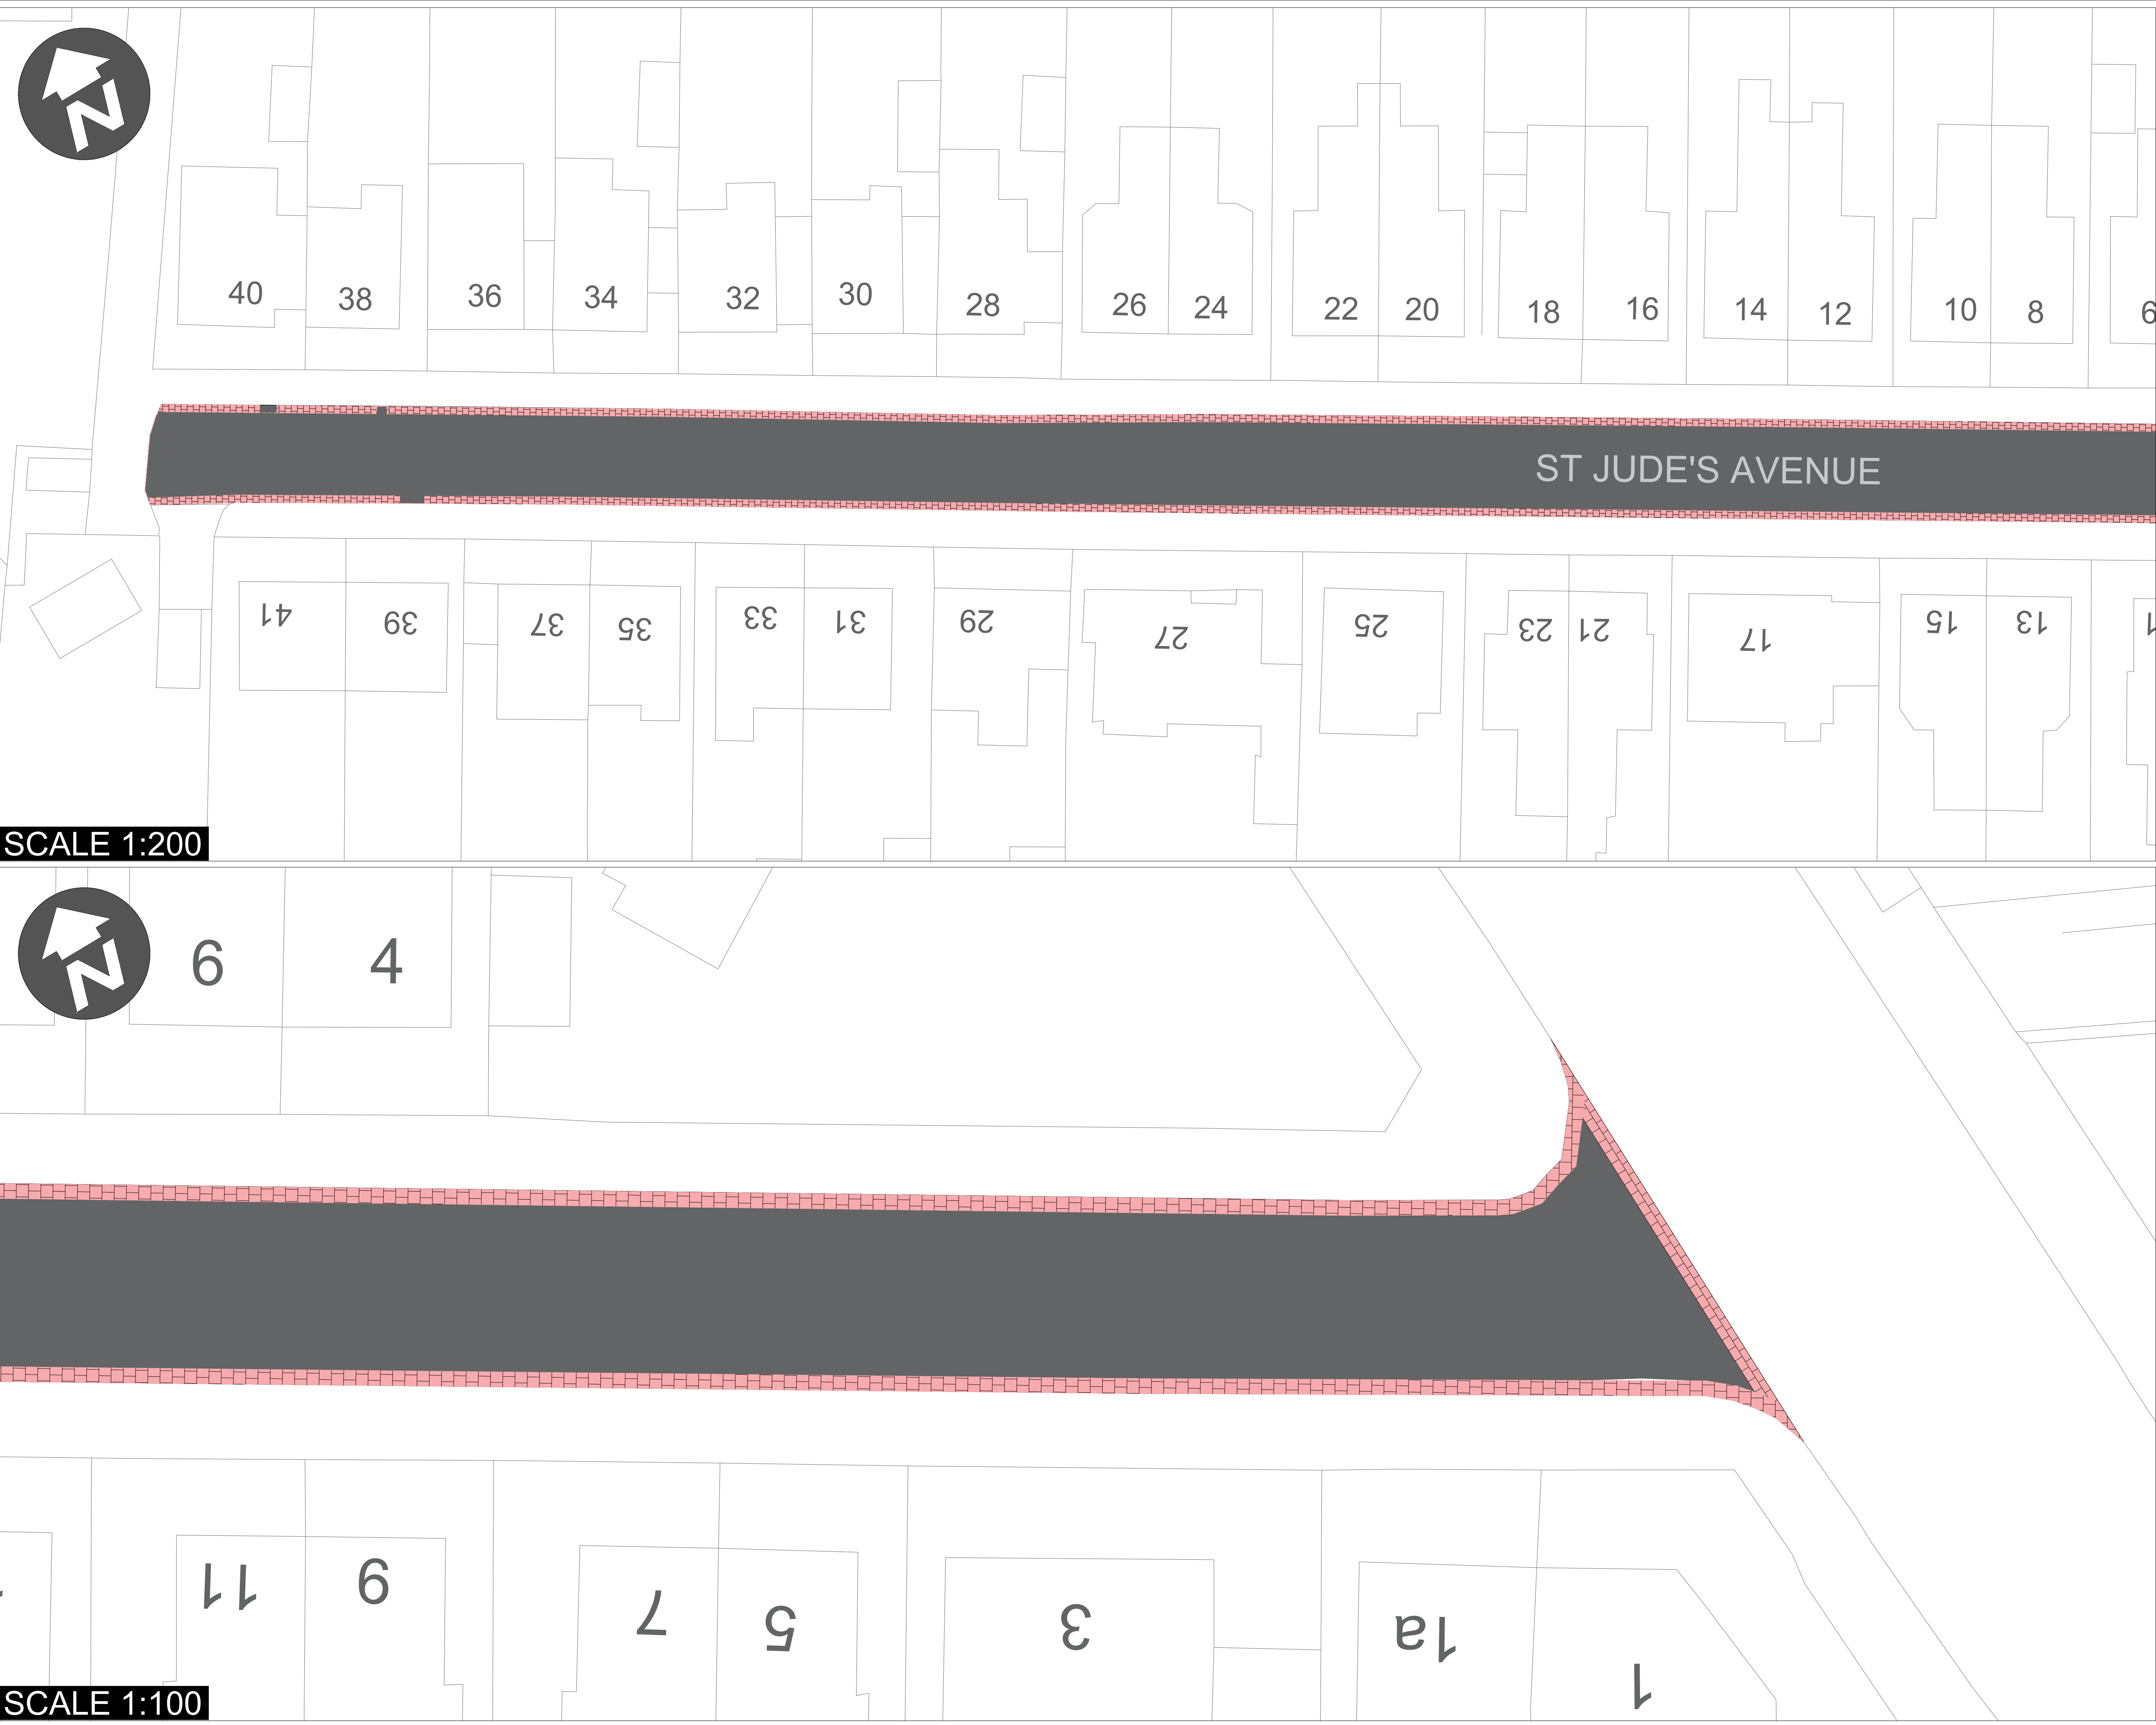


- Notes**
1. If this drawing has been issued electronically, it is the recipients responsibility to print the drawing to the correct scale.
 2. All dimensions in metres unless stated otherwise. DO NOT scale from this drawing, use written dimensions ONLY. Where additional information is required please contact the Engineer.
 3. All discrepancies are to be reported to the Engineer.
 4. Temporary traffic management to be in accordance with Chapter 8
 5. Pedestrian routes to remain available at all times
 6. Where ironwork has been left proud of the surrounding surface, temporary ramping is to be provided in accordance with Clause 77774AR of the Specification.

- Key**
- Plane existing carriageway to 100mm depth.
 - SMA 10 surf 40/60, PSV 60+ - Thickness 40mm
 - AC 20 Dense Bin 40/60. - Thickness 60mm
 - Refer to Standard Detail SD700/10
 - Regulating as required, refer to Standard Detail SD700/20

© Crown copyright and database rights 2026 OS AC0000622898. You are granted a non-exclusive, royalty free, revocable licence solely to view the Licensed Data for non-commercial purposes for the period during which Nottingham City Council makes it available. You are not permitted to copy, sub-license, distribute, sell or otherwise make available the Licensed Data to third parties in any form. Third party rights to enforce the terms of this licence shall be reserved to OS.


Rev.	Date	Details
		By
Resident Services Highway Services		
Derwent Building Eastcroft Depot London Road NG2 3AH		
Scheme		
2026/27 Planned Carriageway Maintenance		
Carriageway Surfacing		
Title		
St Jude's Avenue		
Pavement		
Drawn	Checked	Authorised
CL	SC	MM
Scale (printed @ A1)		Date
As Shown		August 2026
Purpose of drawing		
CONSTRUCTION		
Drawing Number		Revision
HD/P25007.10/0700/001		C1

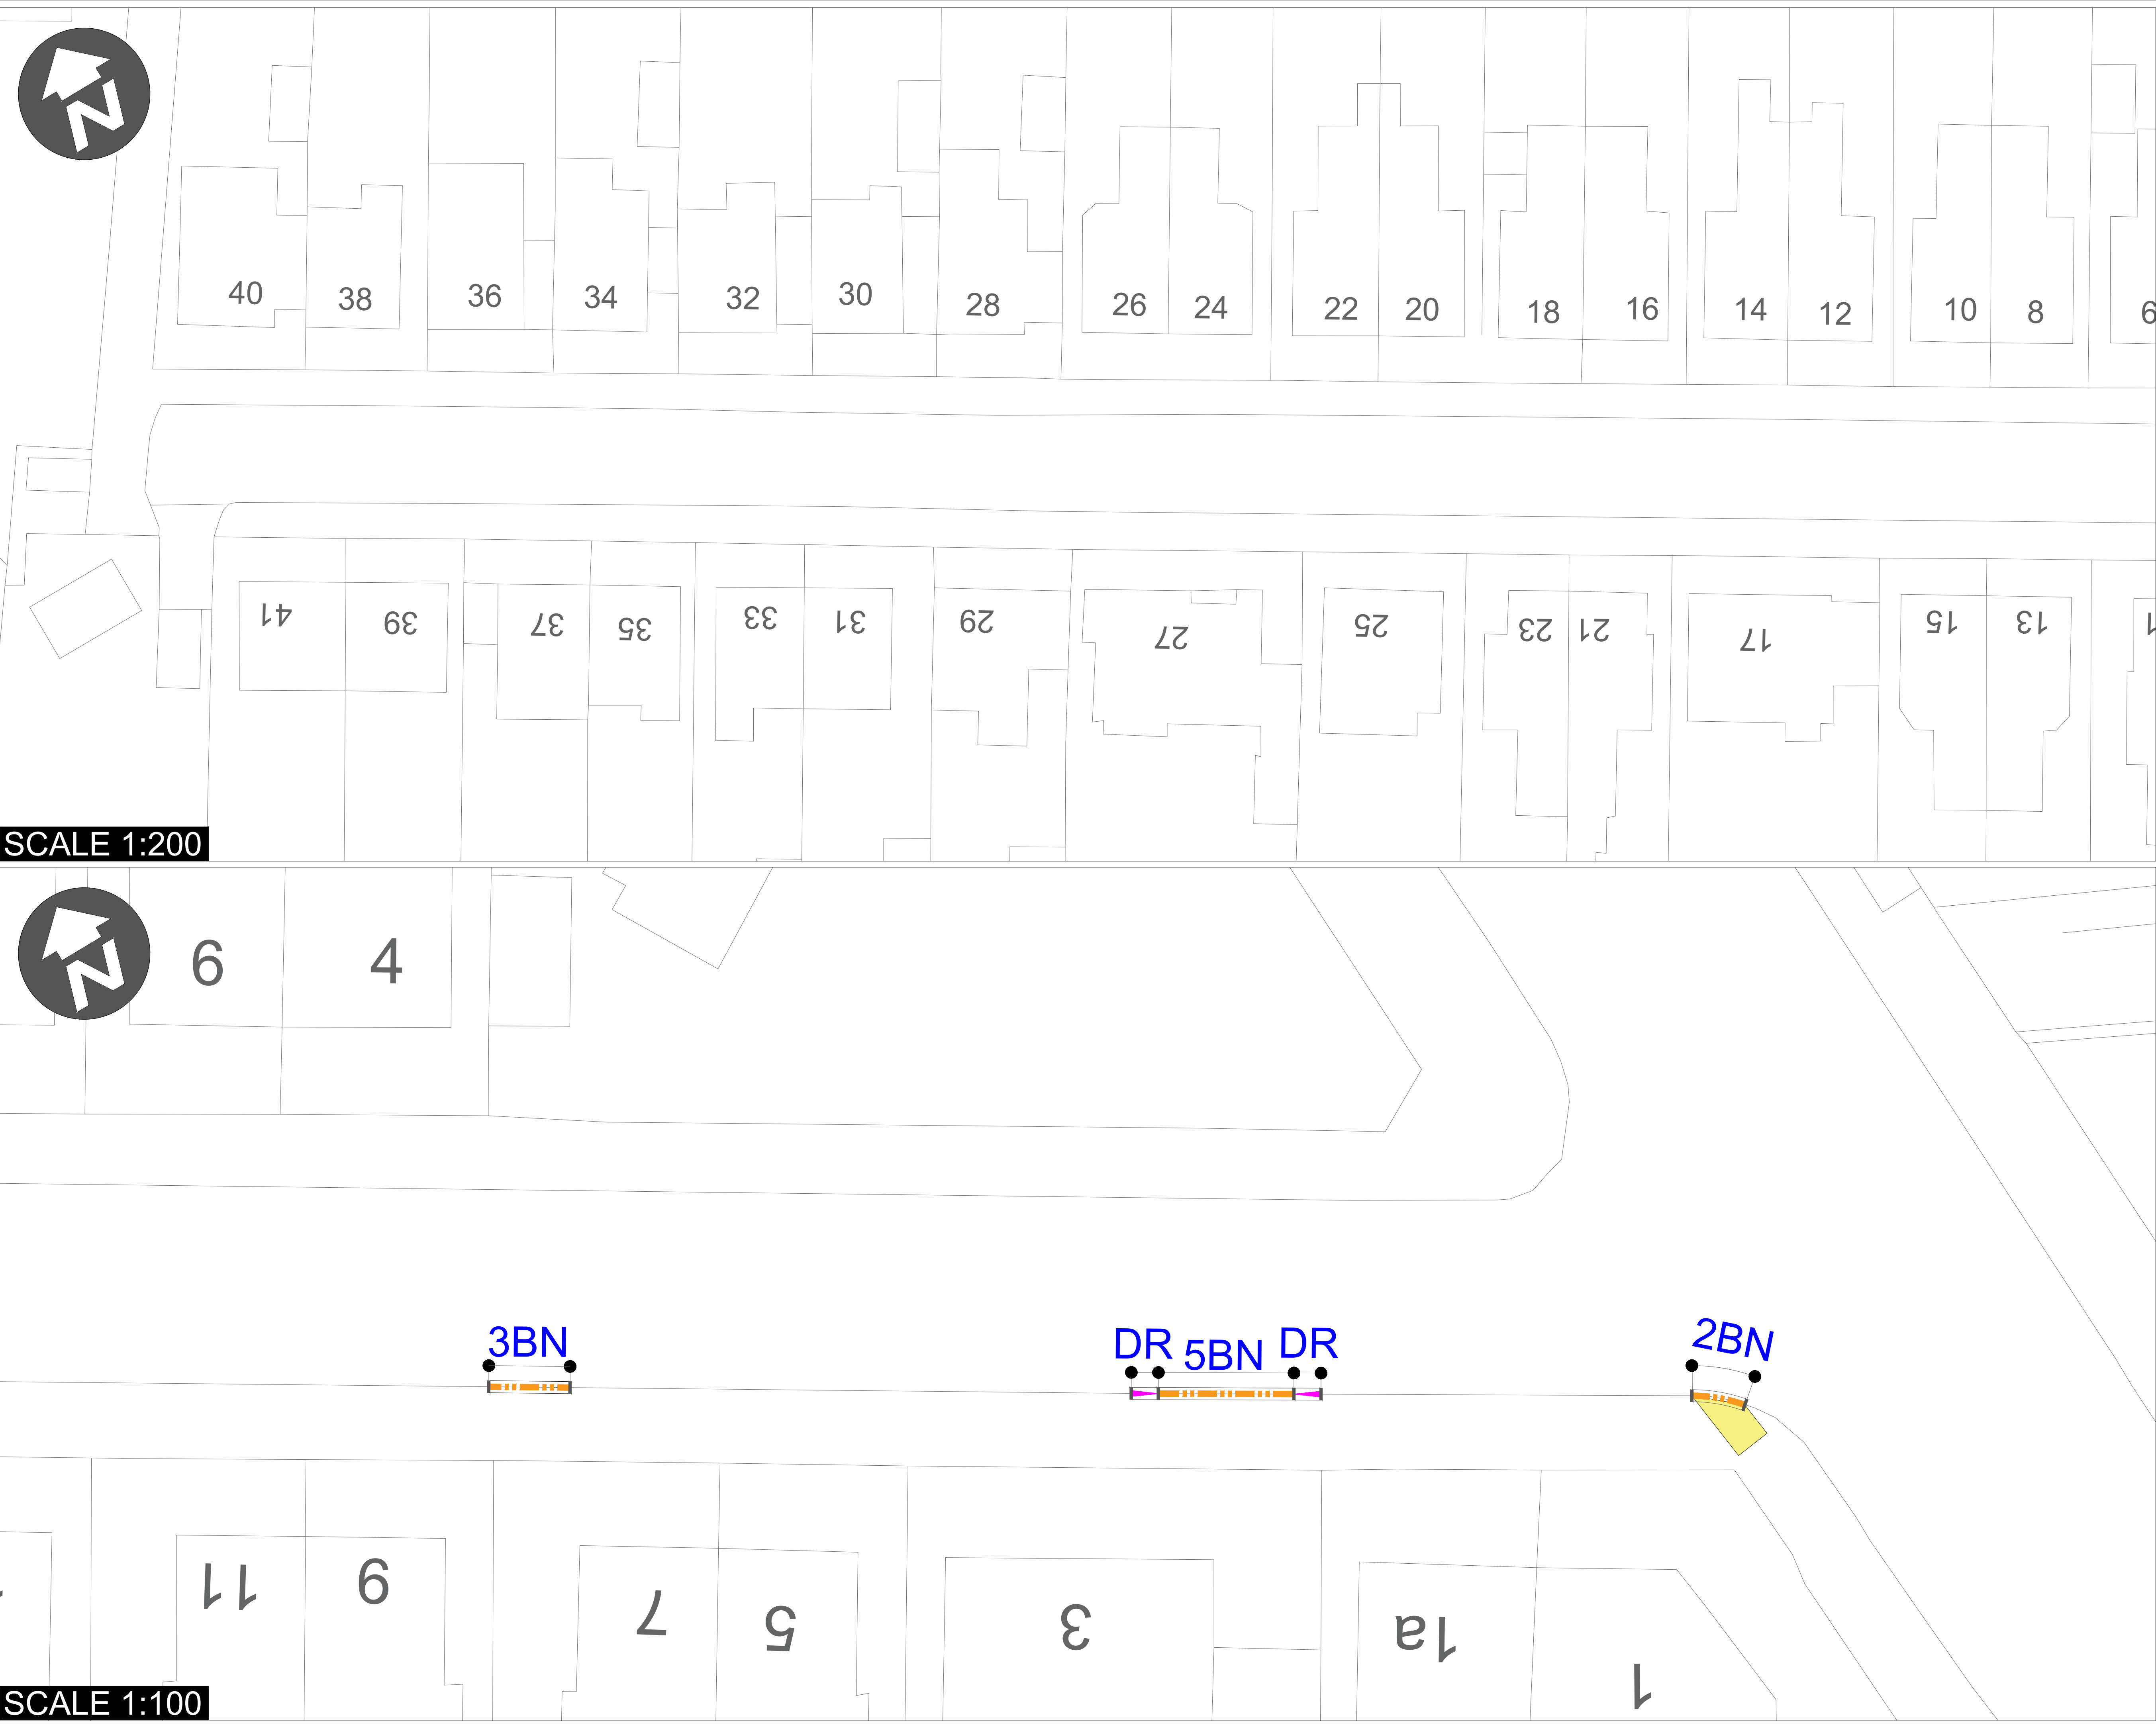


Notes

- If this drawing has been issued electronically, it is the recipients responsibility to print the drawing to the correct scale.
- All dimensions in metres unless stated otherwise. DO NOT scale from this drawing, use written dimensions ONLY. Where additional information is required please contact the Engineer.
- All discrepancies are to be reported to the Engineer.


Key

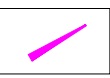
2 Lin.m

Proposed precast concrete HB2 dropper (left & right) kerb (**HB2DR**) as per Standard Detail SD1100/20. Where existing kerbs are being replaced, refer to Standard Detail SD1100/60

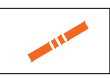
10 Lin.m

Proposed precast concrete bullnose kerb (**BN**) as per Standard Detail SD1100/10. Where existing kerbs are being replaced, refer to Standard Detail SD1100/60 Kerb to be laid flush with carriageway surfacing

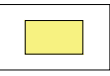
2 Sq.m

Proposed 400 x 400 x 50mm buff PCC tactile **Blister** paving flags, butt jointed with sanded joints to SD1100/170. Dropped crossing to be installed to SD 1100/140

Where granite setts are missing or damaged in the carriageway channel. These are to be replaced with new or reclaimed granite setts, matching existing in size, finish, and pattern.

© Crown copyright and database rights 2026 OS AC0000622898. You are granted a non-exclusive, royalty free, revocable licence solely to view the Licensed Data for non-commercial purposes for the period during which Nottingham City Council makes it available. You are not permitted to copy, sub-license, distribute, sell or otherwise make available the Licensed Data to third parties in any form. Third party rights to enforce the terms of this licence shall be reserved to OS.

Rev.	Date	Details	By



Resident Services | Highway Services
Derwent Building | Eastcroft Depot | London Road | NG2 3AH

Scheme

2026/27 Planned Carriageway Maintenance Carriageway Surfacing

Title

St Jude's Avenue Footway & Kerbline

Drawn	Checked	Authorised
CL	SC	MM

Scale (printed @ A1)	Date
As Shown	August 2026

Purpose of drawing
CONSTRUCTION

Drawing Number	Revision
HD/P25007.10/1100/001	C1



SCALE 1:200

SCALE 1:100

- Notes**
1. If this drawing has been issued electronically, it is the recipients responsibility to print the drawing to the correct scale.
 2. All dimensions in metres unless stated otherwise. DO NOT scale from this drawing, use written dimensions ONLY. Where additional information is required please contact the Engineer.
 3. All discrepancies are to be reported to the Engineer.
 4. Temporary traffic management to be in accordance with Chapter 8
 5. Pedestrian routes to remain available at all times
 6. All traffic signs and bollards to be installed with a minimum 450mm horizontal clearance from edge of carriageway unless stated otherwise
 7. For sign, post and foundation details refer to associated details in the accompanying construction pack
 8. All signs to have a clear anti-graffiti overlay applied over entire sign face

- Key**
-  Proposed White thermoplastic road marking.
 -  Proposed Yellow thermoplastic road marking.

Lining Schedule

Diag 1003	Give Way markings 600mm line, 300mm spacing, 200mm wide, white
Diag 1004	Lane markings 4m line, 2m spacing, 100mm wide, white
Diag 1018.1	Waiting restriction - double yellow line Continuous line, 100mm wide, yellow
Diag 1019	Waiting restriction - kerb blips 250mm line (plus 125mm on kerb face),100mm wide, yellow

© Crown copyright and database rights 2026 OS AC0000622898. You are granted a non-exclusive, royalty free, revocable licence solely to view the Licensed Data for non-commercial purposes for the period during which Nottingham City Council makes it available. You are not permitted to copy, sub-license, distribute, sell or otherwise make available the Licensed Data to third parties in any form. Third party rights to enforce the terms of this licence shall be reserved to OS.

Rev.	Date	Details	By
 Resident Services Highway Services Derwent Building Eastcroft Depot London Road NG2 3AH			
Scheme 2026/27 Planned Carriageway Maintenance Carriageway Surfacing			
Title St Jude's Avenue Lining & Signing			
Drawn	CL	Checked	SC
Scale (printed @ A1)	NTS	Date	August 2026
Purpose of drawing CONSTRUCTION			
Drawing Number	HD/P26007.10/1200/001		Revision C1