

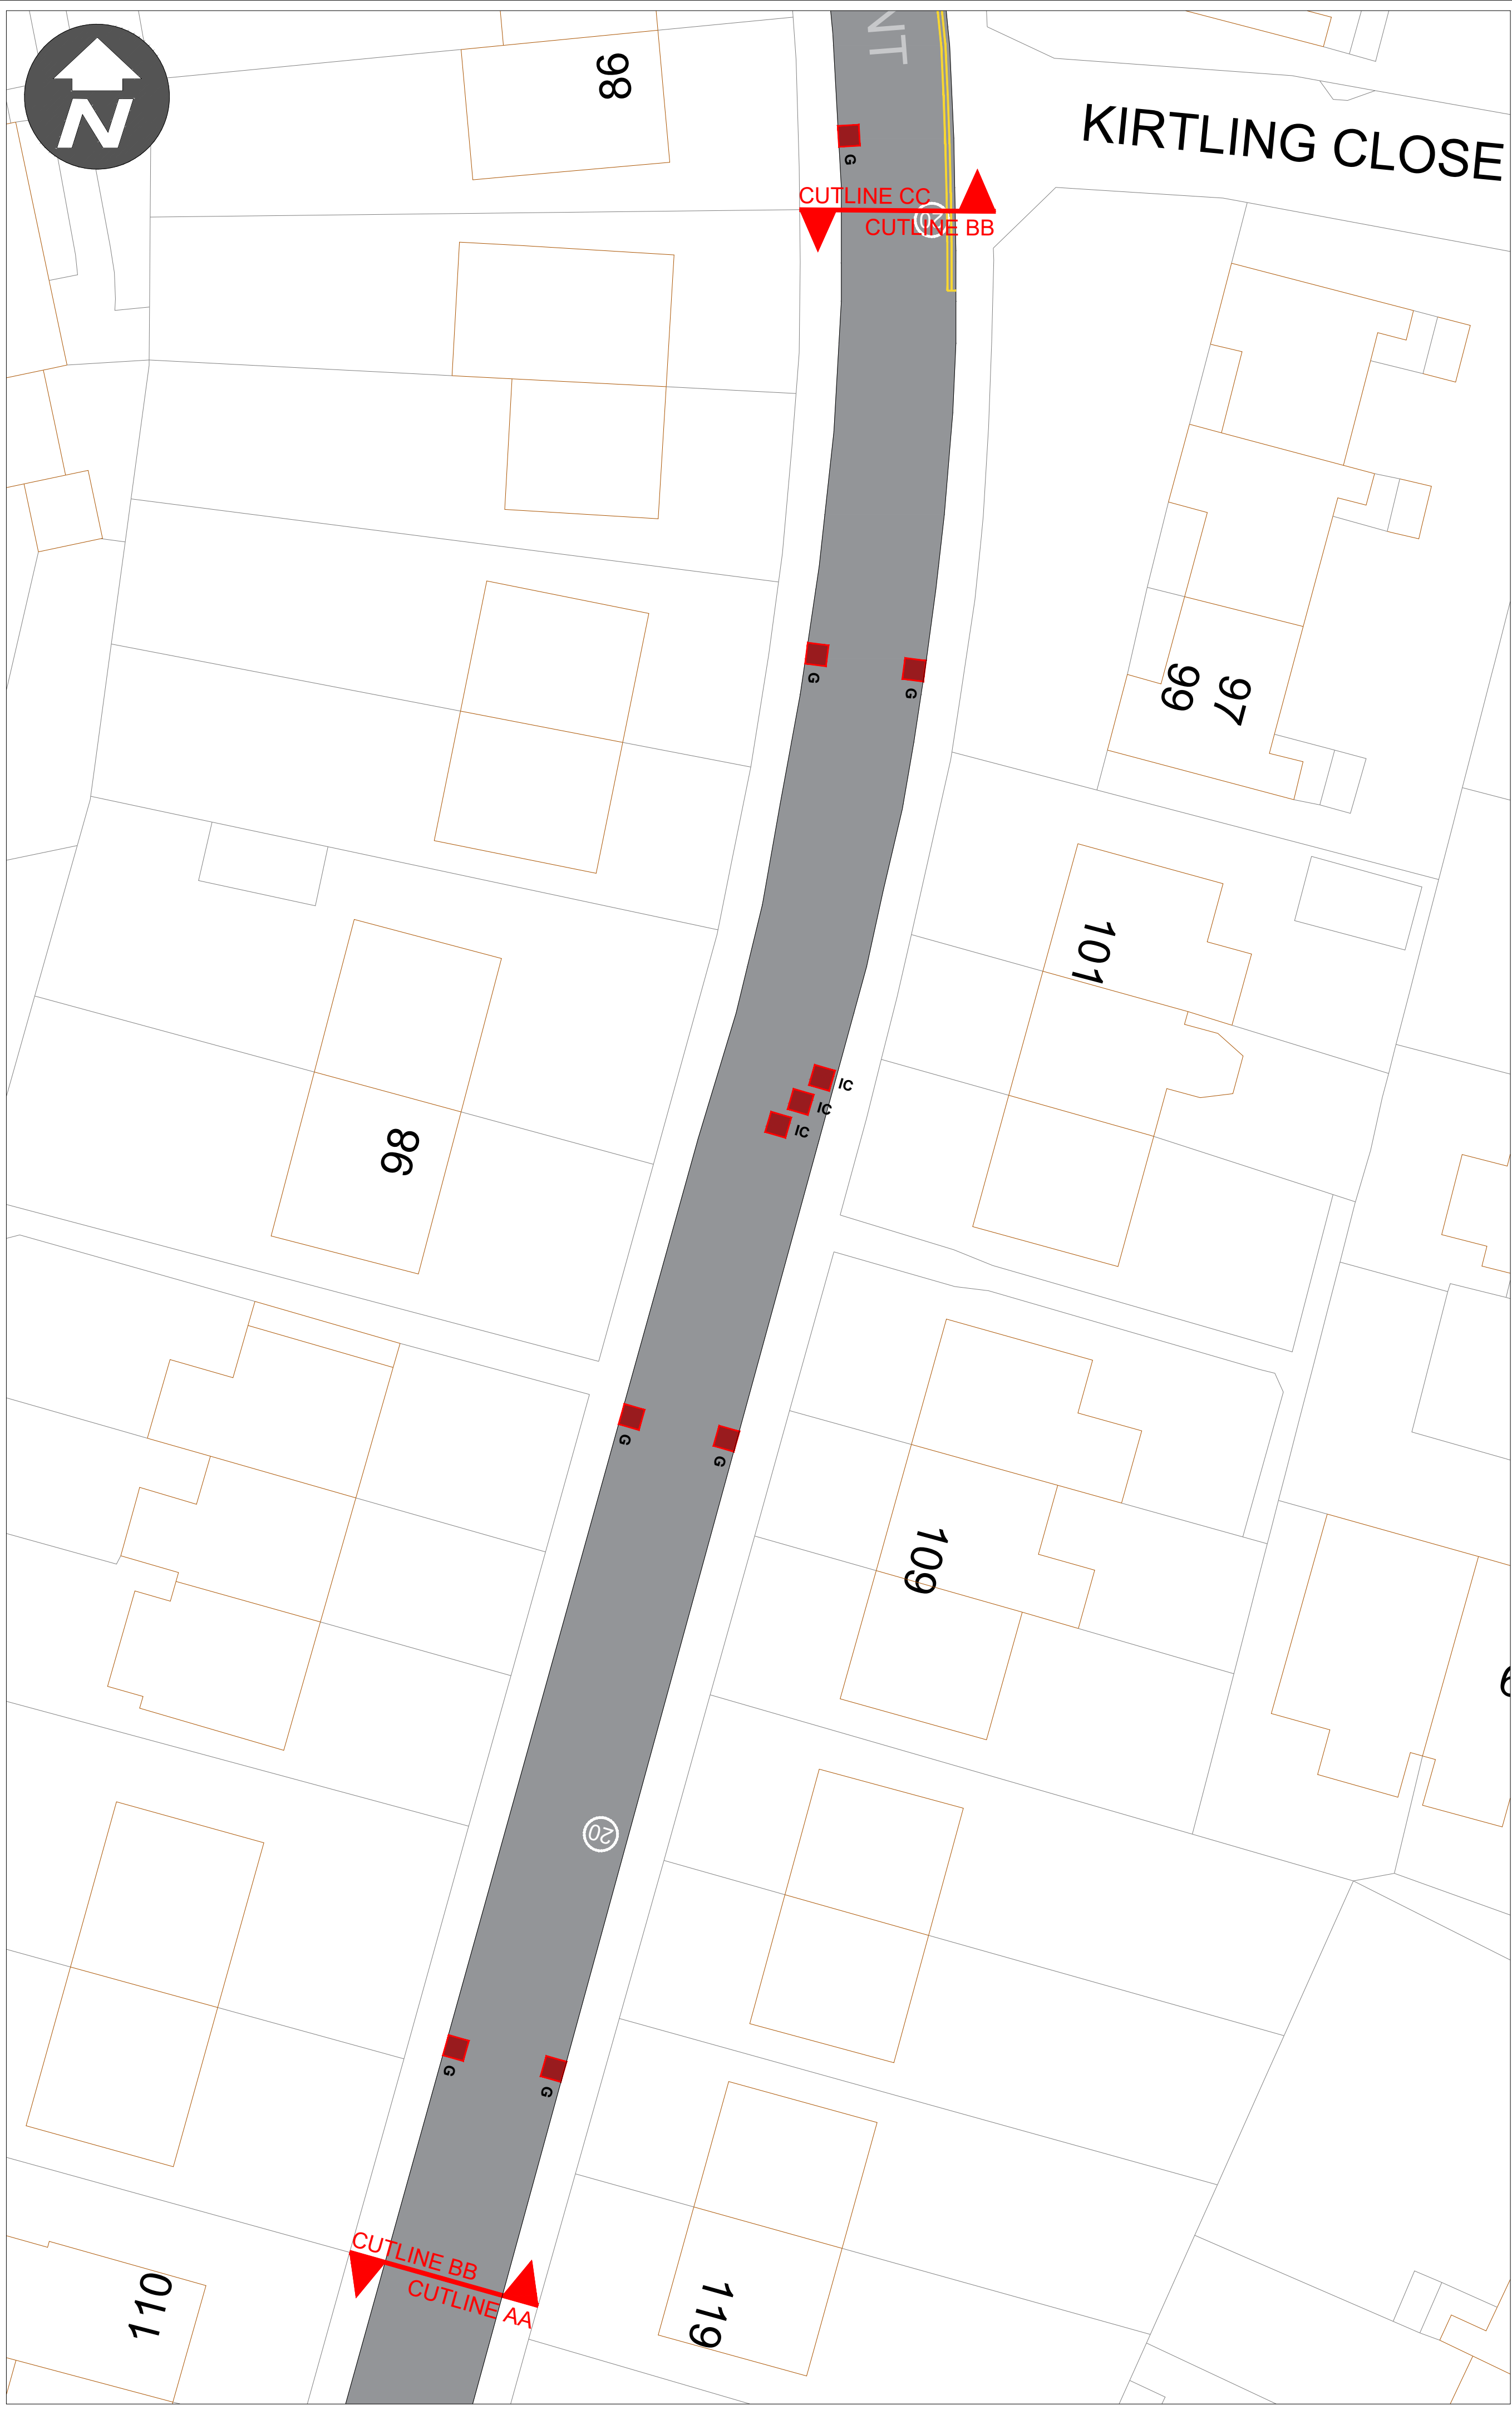


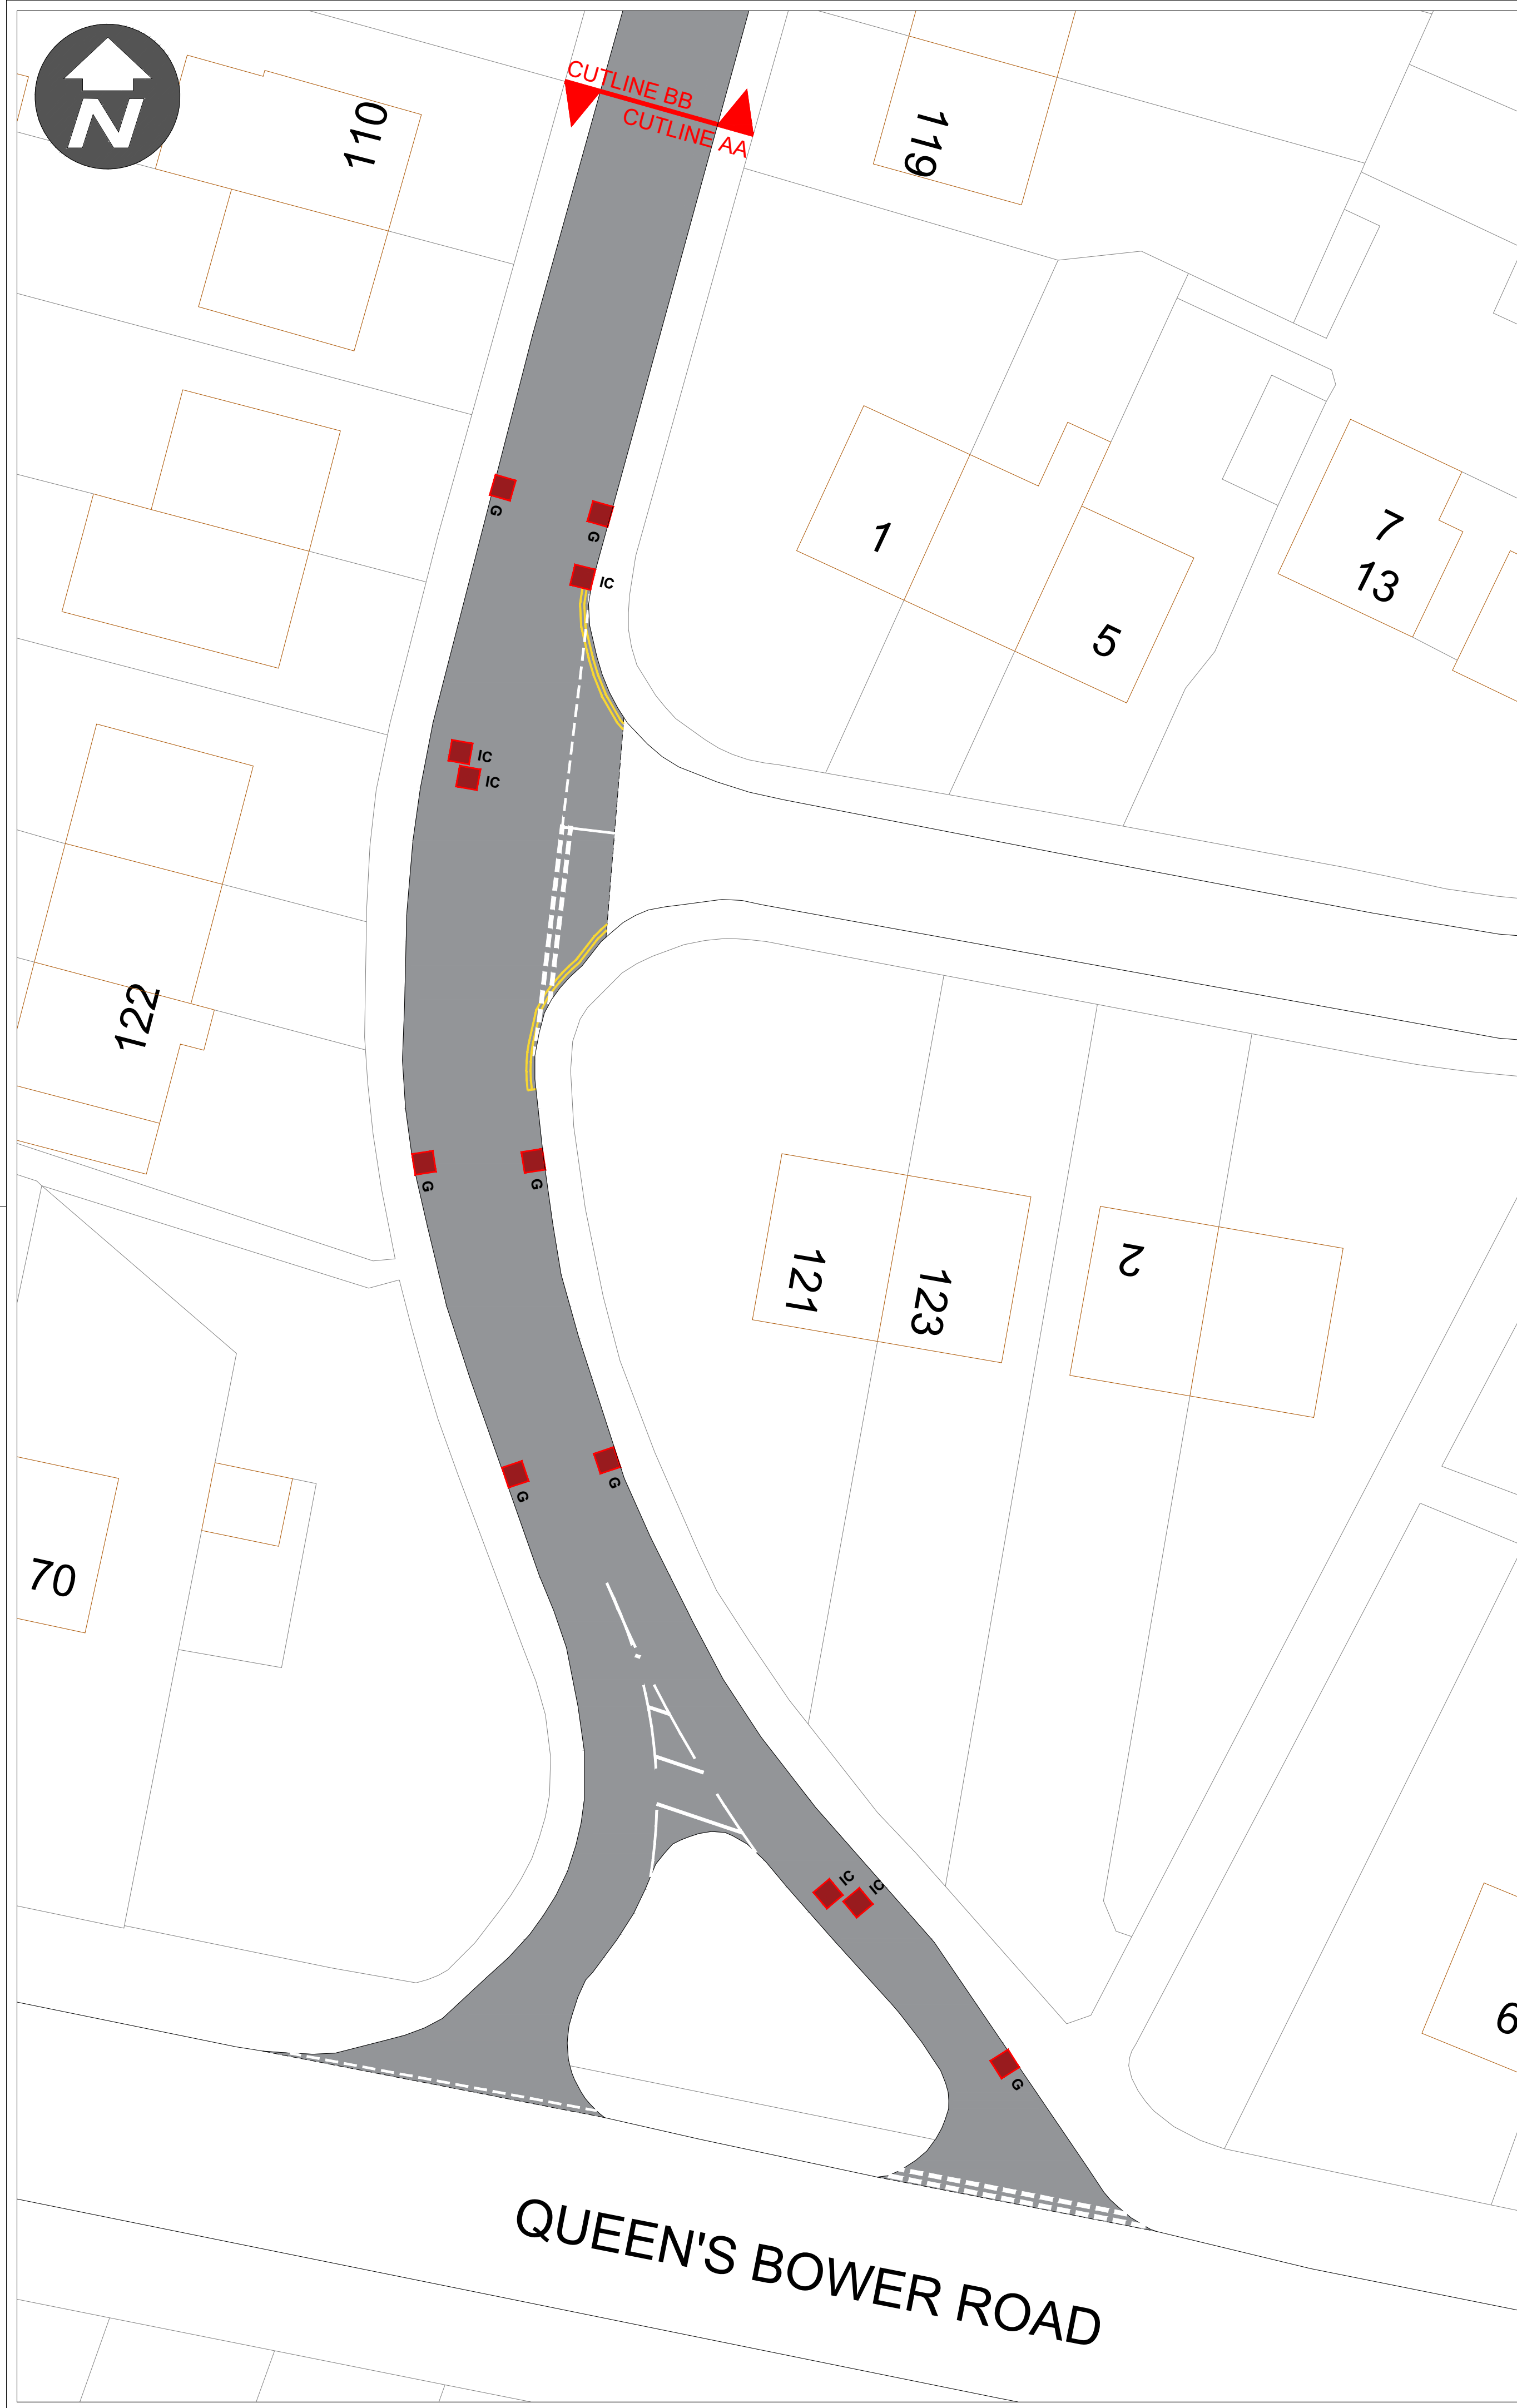

- Notes**
1. If this drawing has been issued electronically, it is the recipients responsibility to print the drawing to the correct scale.
 2. All dimensions in metres unless stated otherwise. DO NOT scale from this drawing, use written dimensions ONLY. Where additional information is required please contact the Engineer.
 3. All discrepancies are to be reported to the Engineer.
 4. Where existing construction is failing in areas subject to change, contact the Engineer.
 5. All worn ironwork in areas subject to change to be renewed under the works.

© Crown copyright and database rights 2026 OS AC0000822898. You are granted a non-exclusive, royalty free, revocable licence solely to view the Licensed Data for non-commercial purposes for the period during which Nottingham City Council makes it available. You are not permitted to copy, sub-license, distribute, sell or otherwise make available the Licensed Data to third parties in any form. Third party rights to enforce the terms of this licence shall be reserved to OS.

Rev.	Date	Details	By
 Nottingham City Council Resident Services Highway Services Derwent Building Eastcroft Depot London Road NG2 3AH			
Scheme			
2026/27 Planned Maintenance Carriageway Surfacing			
Title			
Mildenhall Crescent Scope Plan - 1 of 2			
Drawn	CL	Checked SC	Authorised MM
Scale (printed @ A1) 1:200		Date August 2026	
Purpose of drawing INFORMATION			
Drawing Number HD/P26001.09/MILDE/100/001			Revision 11

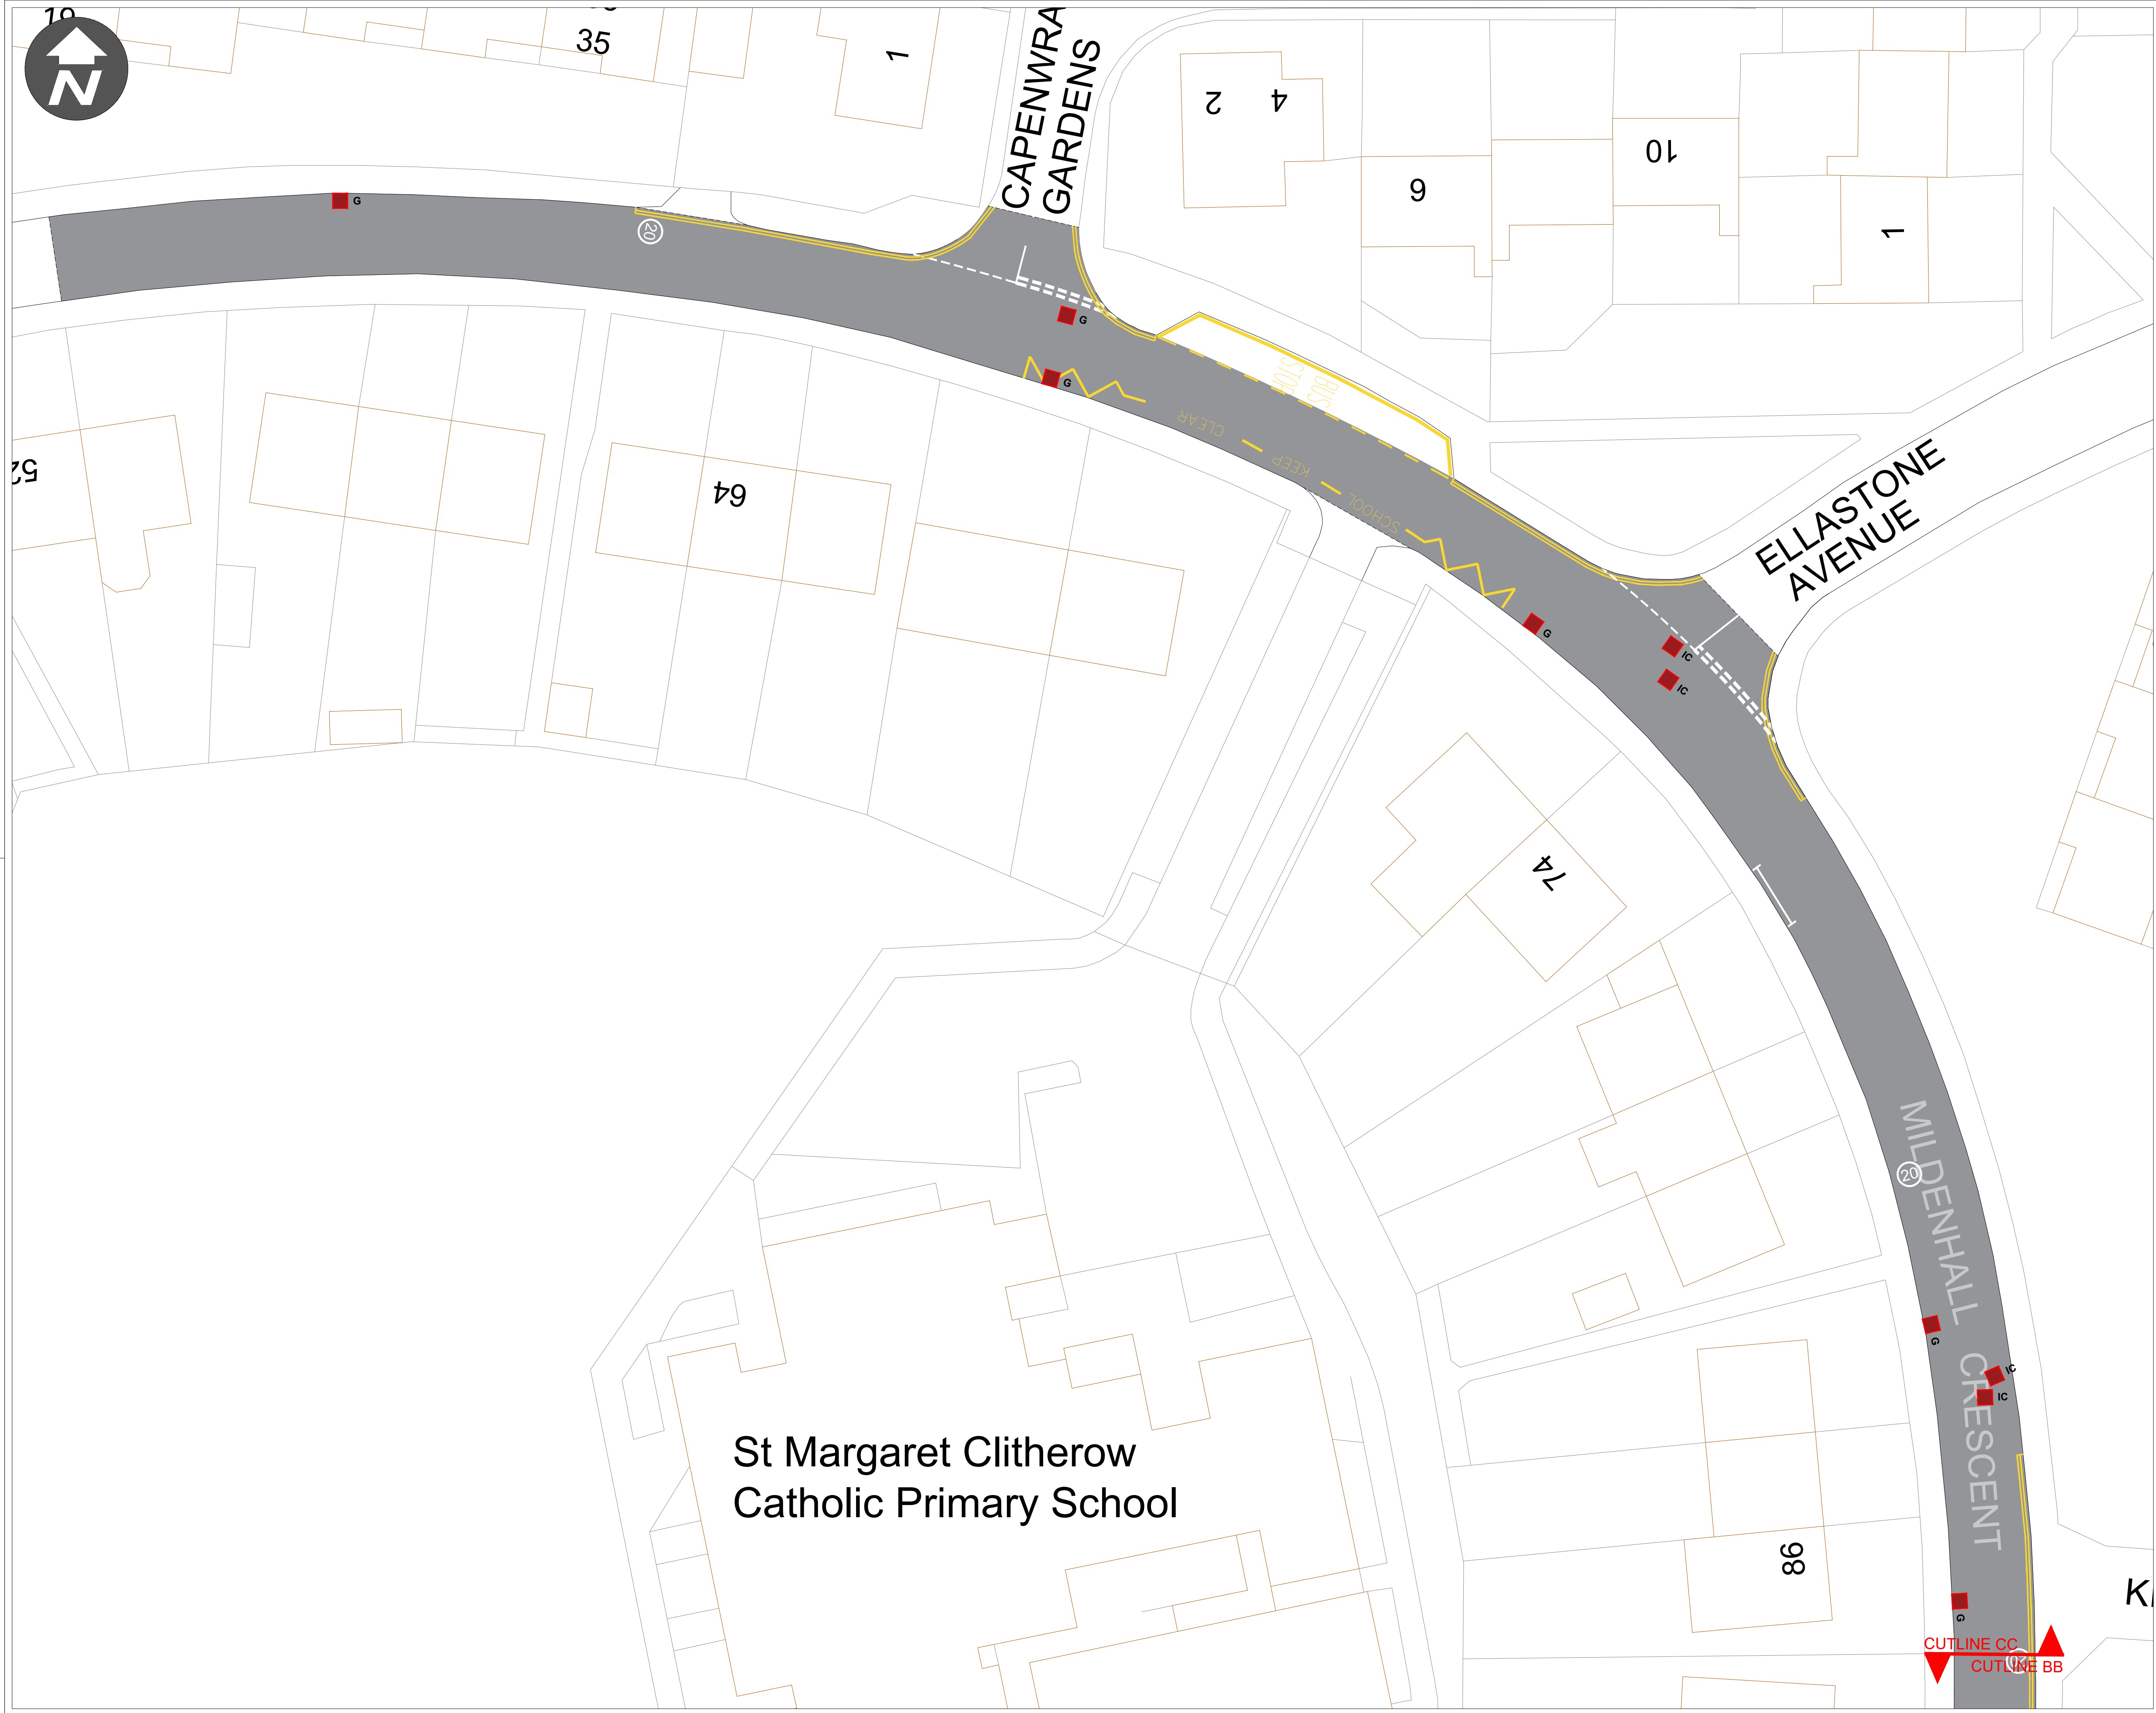

- Notes**
1. If this drawing has been issued electronically, it is the recipients responsibility to print the drawing to the correct scale.
 2. All dimensions in metres unless stated otherwise. DO NOT scale from this drawing, use written dimensions ONLY. Where additional information is required please contact the Engineer.
 3. All discrepancies are to be reported to the Engineer.
 4. Where existing construction is failing in areas subject to change, contact the Engineer.
 5. All worn ironwork in areas subject to change to be renewed under the works.

© Crown copyright and database rights 2026 OS AC0000822898. You are granted a non-exclusive, royalty free, revocable licence solely to view the Licensed Data for non-commercial purposes for the period during which Nottingham City Council makes it available. You are not permitted to copy, sub-license, distribute, sell or otherwise make available the Licensed Data to third parties in any form. Third party rights to enforce the terms of this licence shall be reserved to OS.

Rev.	Date	Details	By
------	------	---------	----



Resident Services | Highway Services
Derwent Building | Eastcroft Depot | London Road | NG2 3AH

Scheme	2026/27 Planned Maintenance Carriageway Surfacing		
Title	Mildenhall Crescent Scope Plan - 2 of 2		
Drawn	CL	Checked	SC
Scale (printed @ A1)	1:200	Date	August 2026

Purpose of drawing	INFORMATION		
Drawing Number	HD/P26001.09/MILDE/100/002		
Revision	11		