



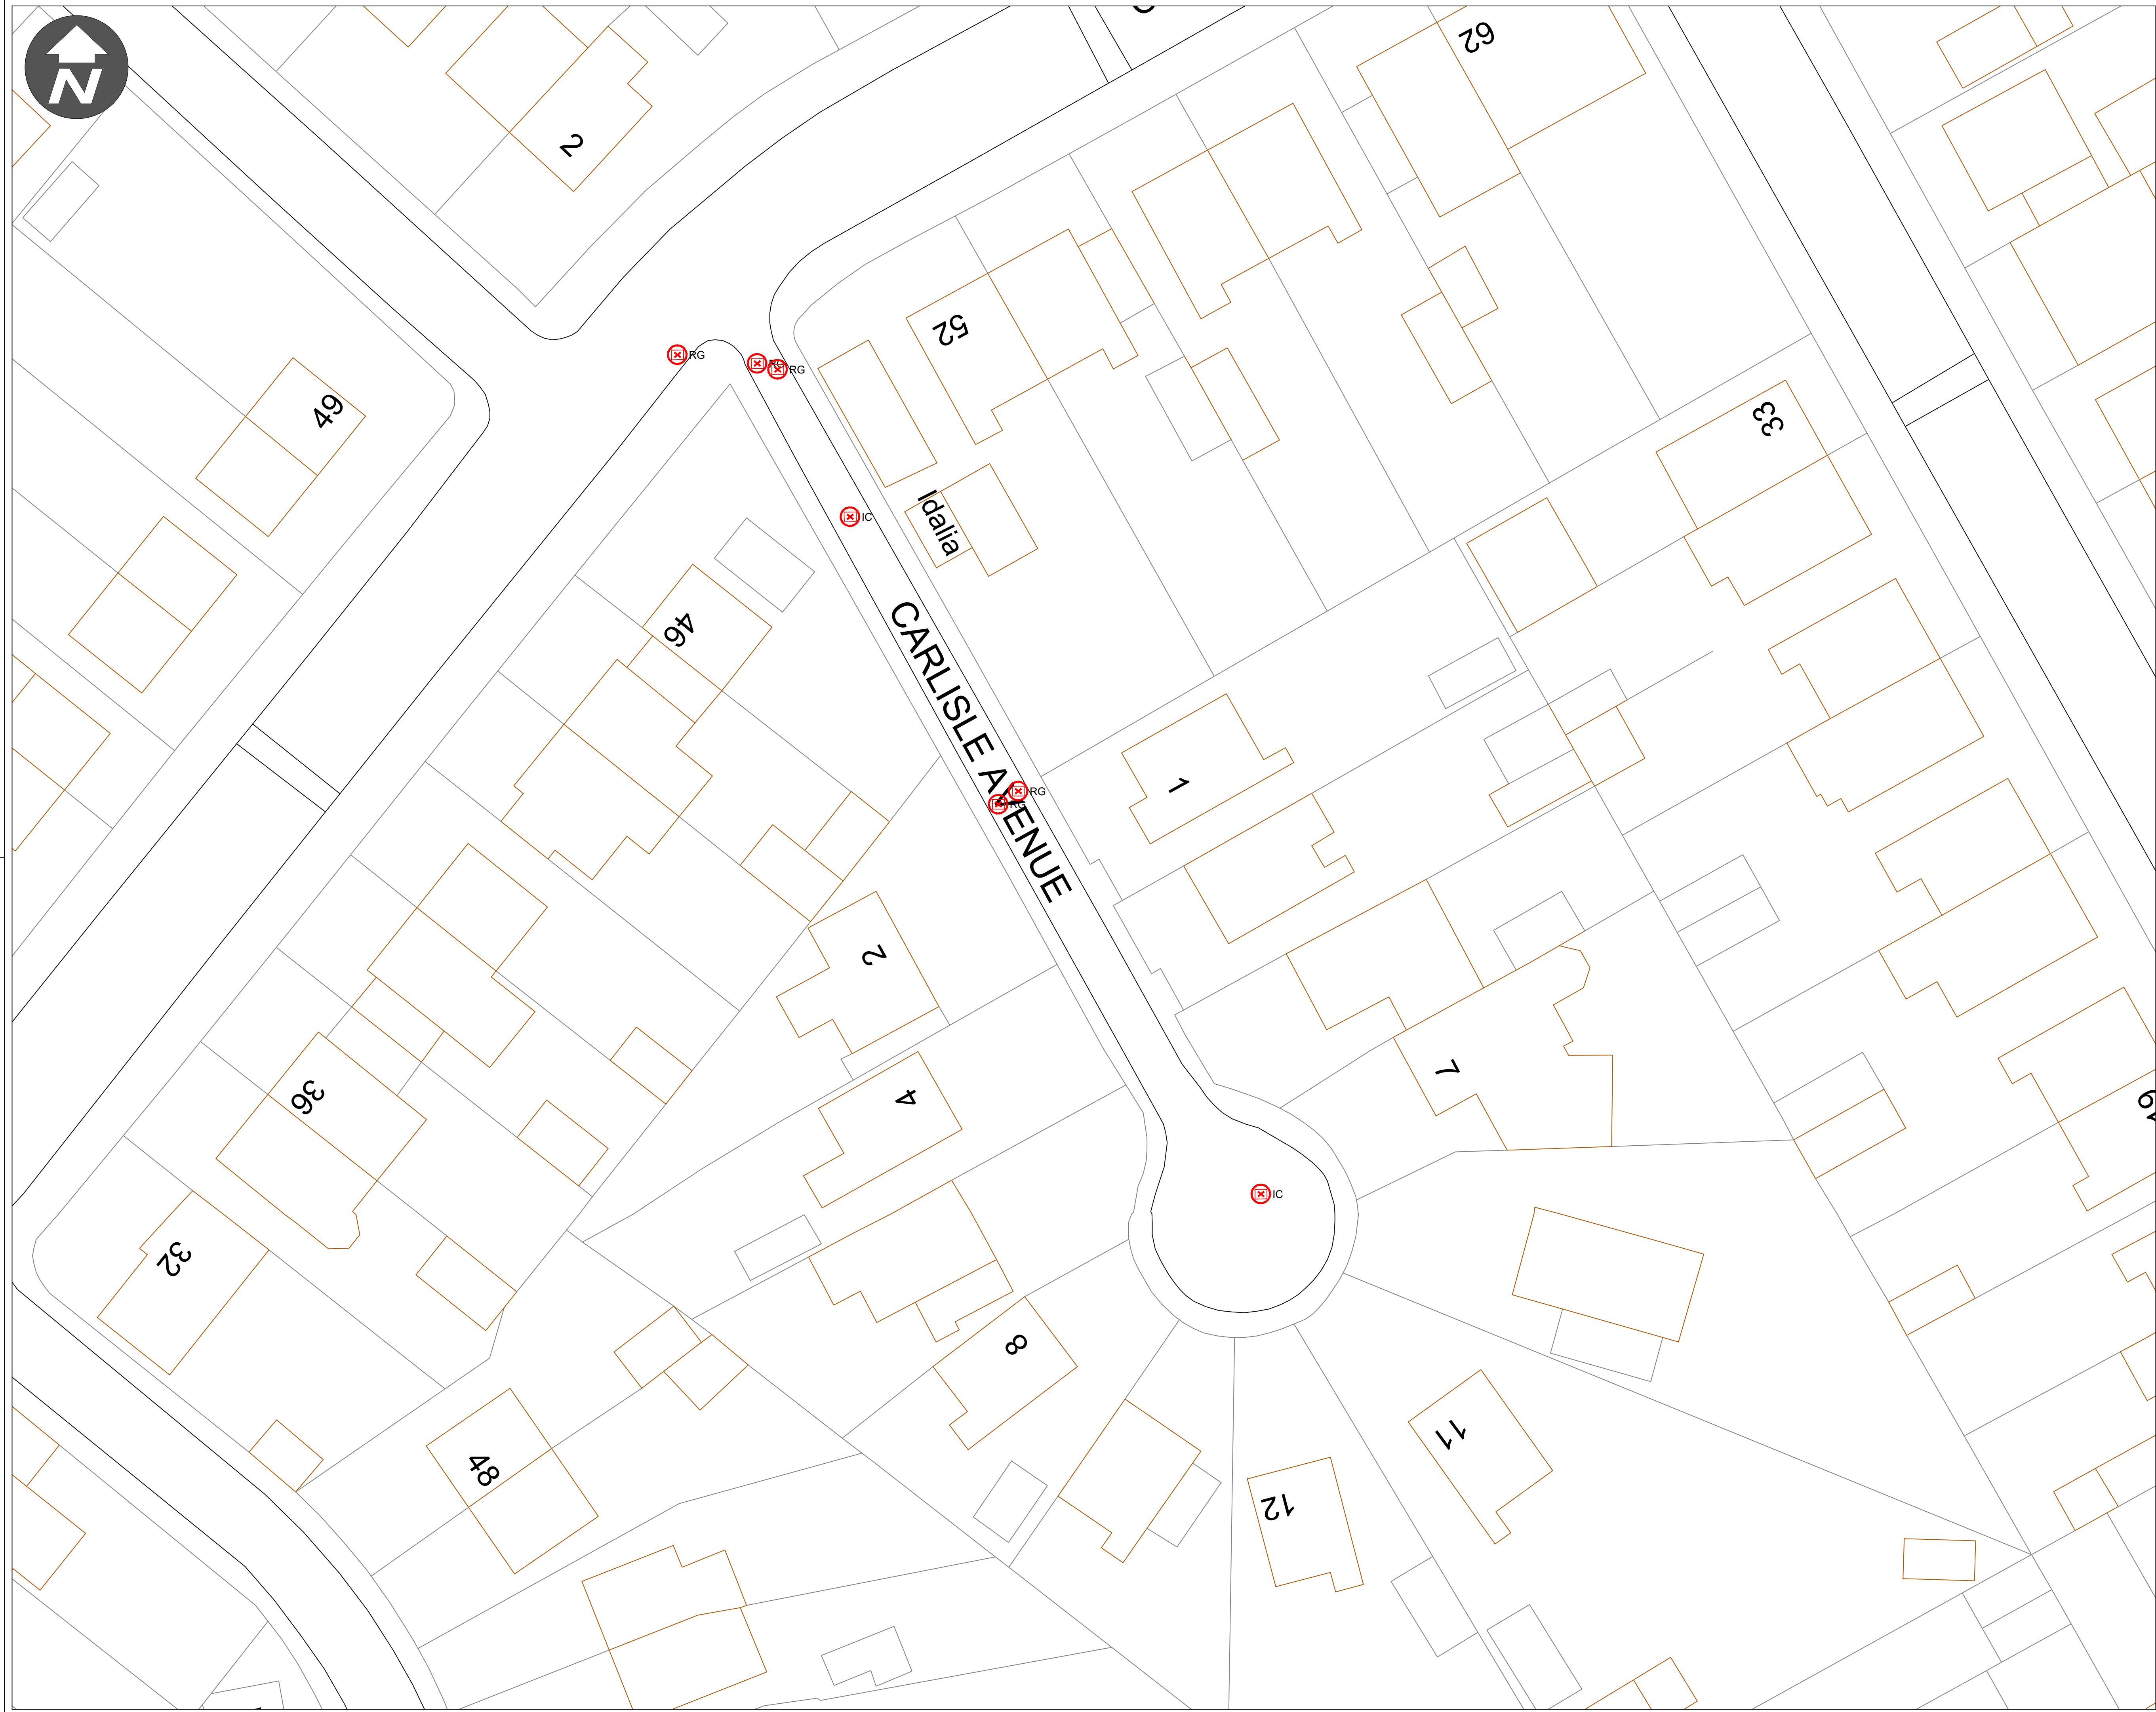

- Notes**
1. If this drawing has been issued electronically, it is the recipients responsibility to print the drawing to the correct scale.
 2. All dimensions in metres unless stated otherwise. DO NOT scale from this drawing, use written dimensions ONLY. Where additional information is required please contact the Engineer.
 3. All discrepancies are to be reported to the Engineer.
 4. Where existing construction is failing in areas subject to change, contact the Engineer.
 5. All worn ironwork in areas subject to change to be renewed under the works.


© Crown copyright and database rights 2026 OS AC0000822888. You are granted a non-exclusive, royalty free, revocable licence solely to view the Licensed Data for non-commercial purposes for the period during which Nottingham City Council makes it available. You are not permitted to copy, sub-license, distribute, sell or otherwise make available the Licensed Data to third parties in any form. Third party rights to enforce the terms of this licence shall be reserved to OS.

Rev.		Date		Details		By	
 Resident Services Highway Services Derwent Building Eastcroft Depot London Road NG2 3AH							
Scheme 2026/27 Planned Maintenance SFP4 Works Carriageway Surfacing							
Title Carlisle Ave, Bulwell Forest Ward Scope							
Drawn SC		Checked PB		Authorised MS			
Scale (printed @ A1) 1:200		Date 14/08/2026					
Purpose of drawing INFORMATION							
Drawing Number HD/P26001.07/CARLI/SCOPE/100/001						Revision 11	

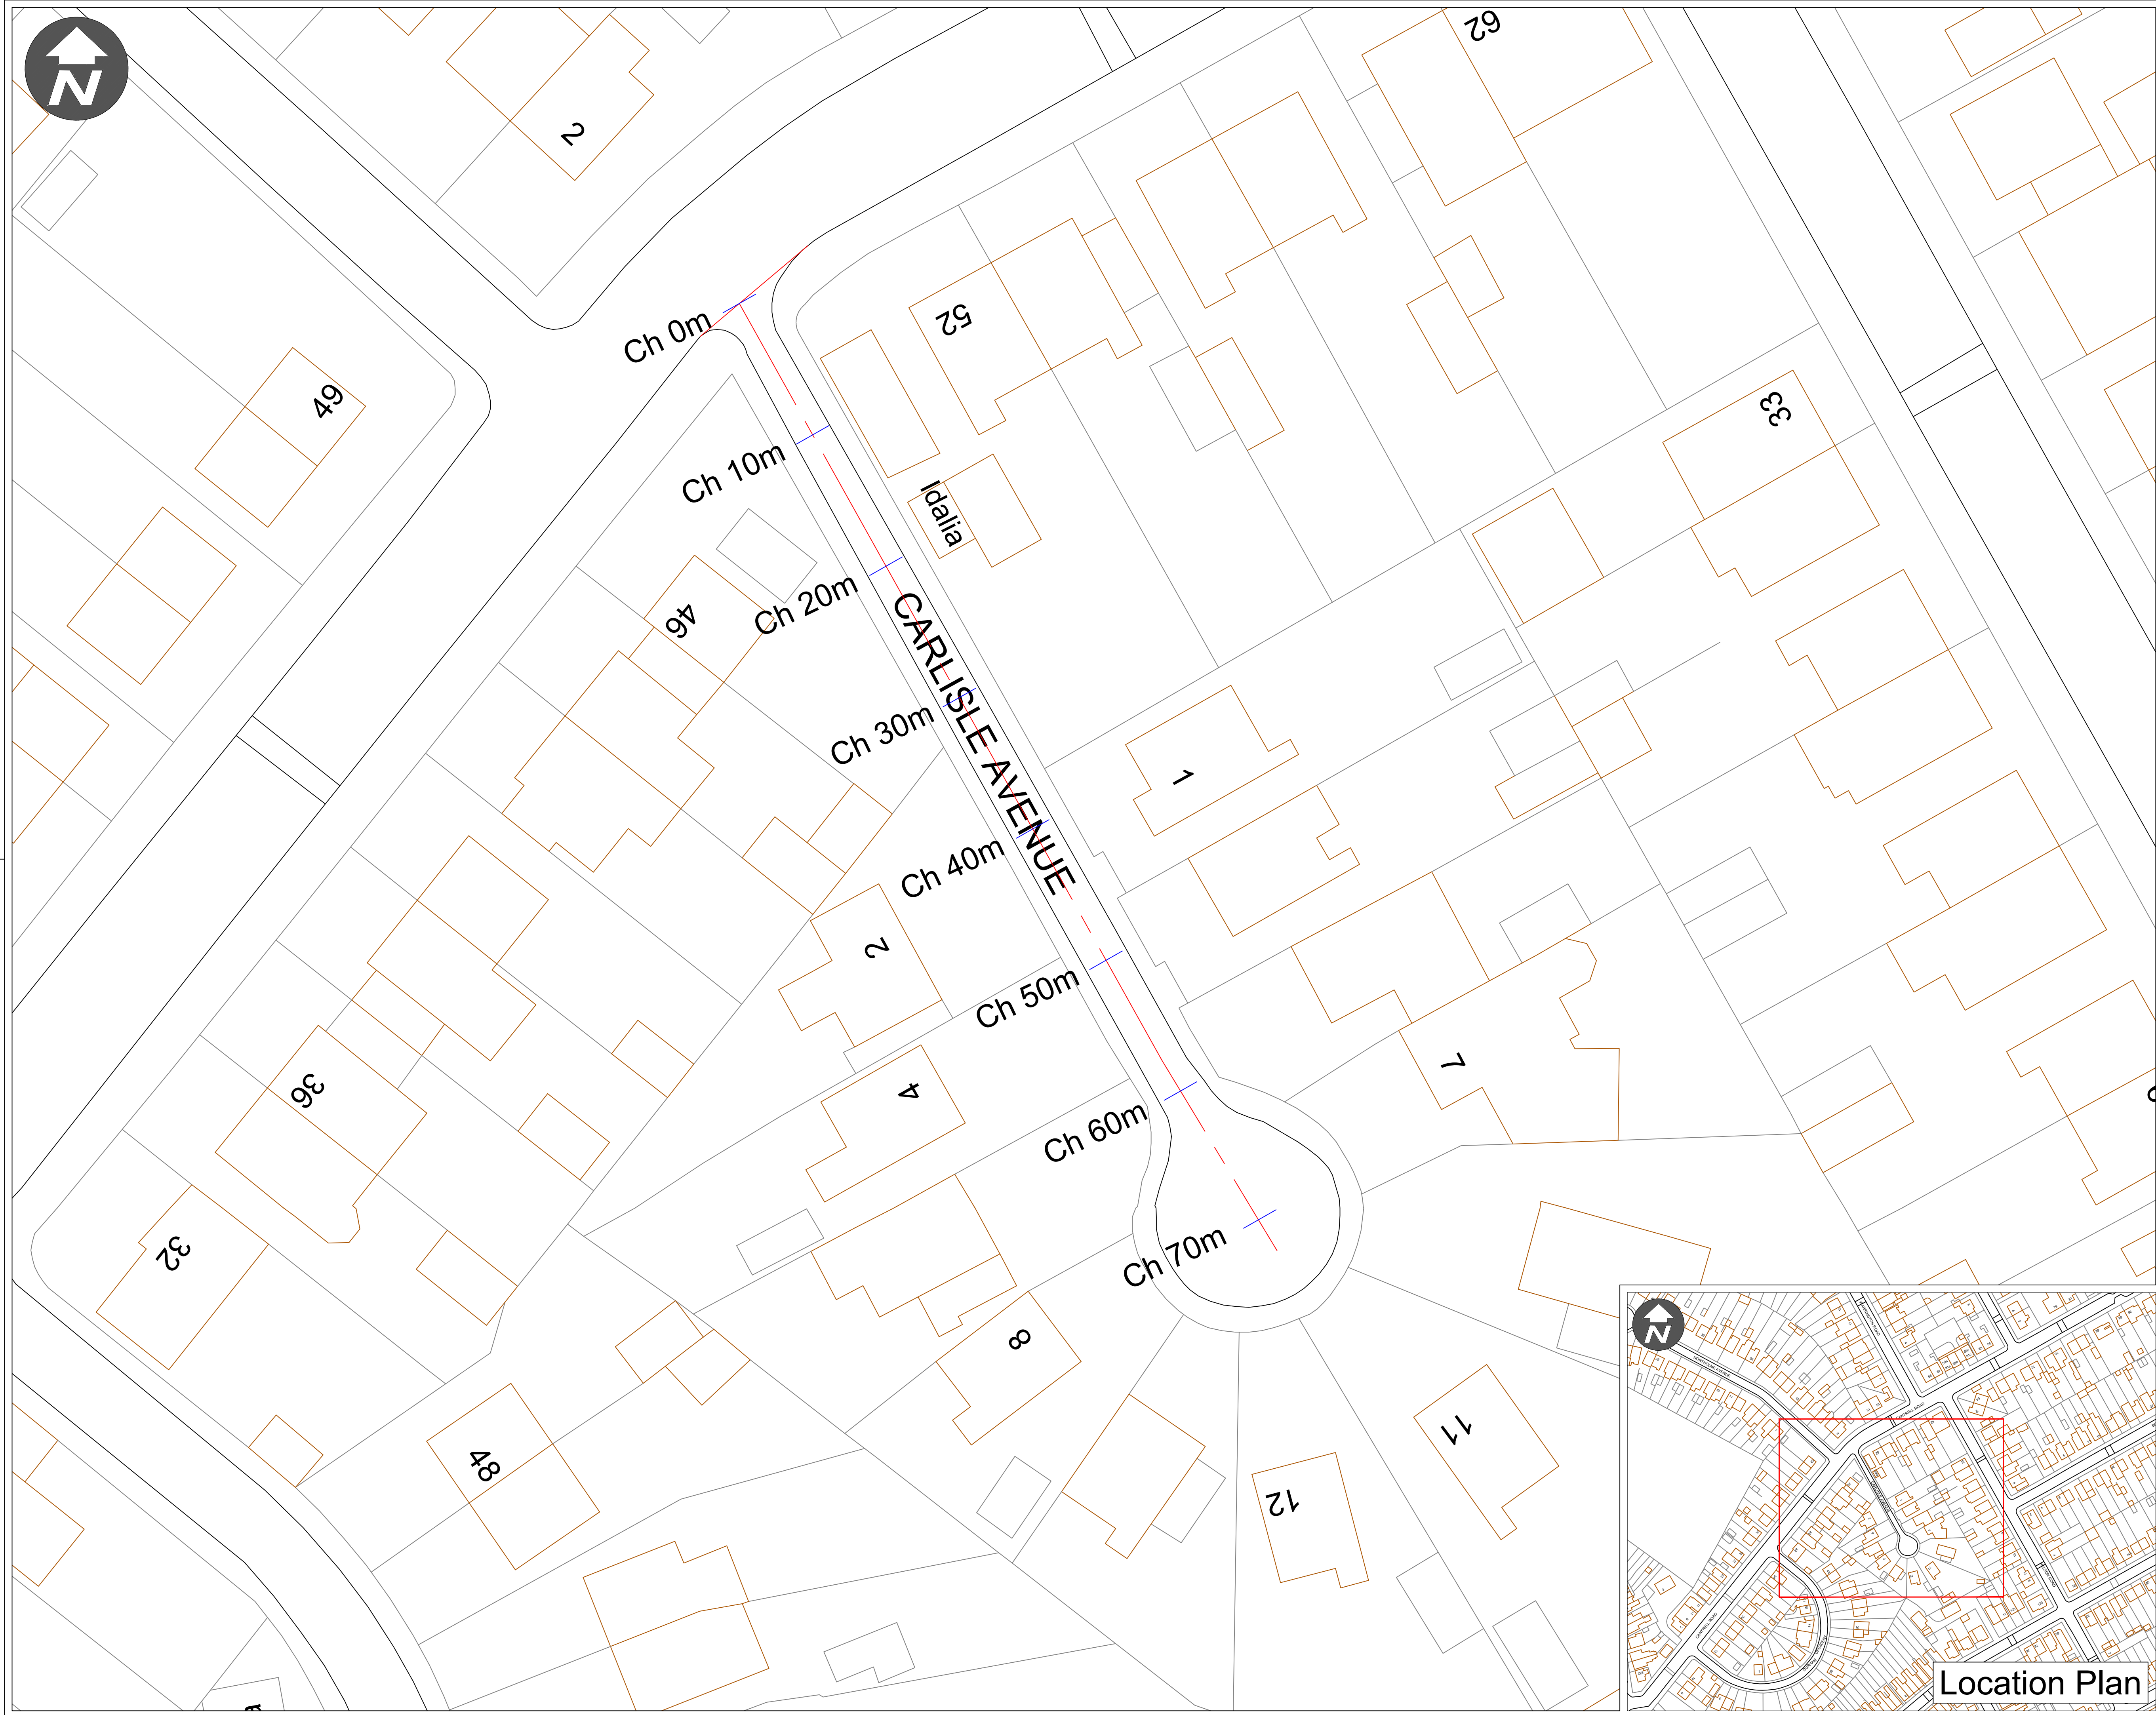


- Notes**
1. If this drawing has been issued electronically, it is the recipients responsibility to print the drawing to the correct scale.
 2. All dimensions in metres unless stated otherwise. DO NOT scale from this drawing, use written dimensions ONLY. Where additional information is required please contact the Engineer.
 3. All discrepancies are to be reported to the Engineer.
 4. Where existing construction is falling in areas subject to change, contact the Engineer.
 5. All worn ironwork in areas subject to change to be renewed under the works.

© Crown copyright and database rights 2026 OS AC0000822888. You are granted a non-exclusive, royalty free, revocable licence solely to view the Licensed Data for non-commercial purposes for the period during which Nottingham City Council makes it available. You are not permitted to copy, sub-license, distribute, sell or otherwise make available the Licensed Data to third parties in any form. Third party rights to enforce the terms of this licence shall be reserved to OS.

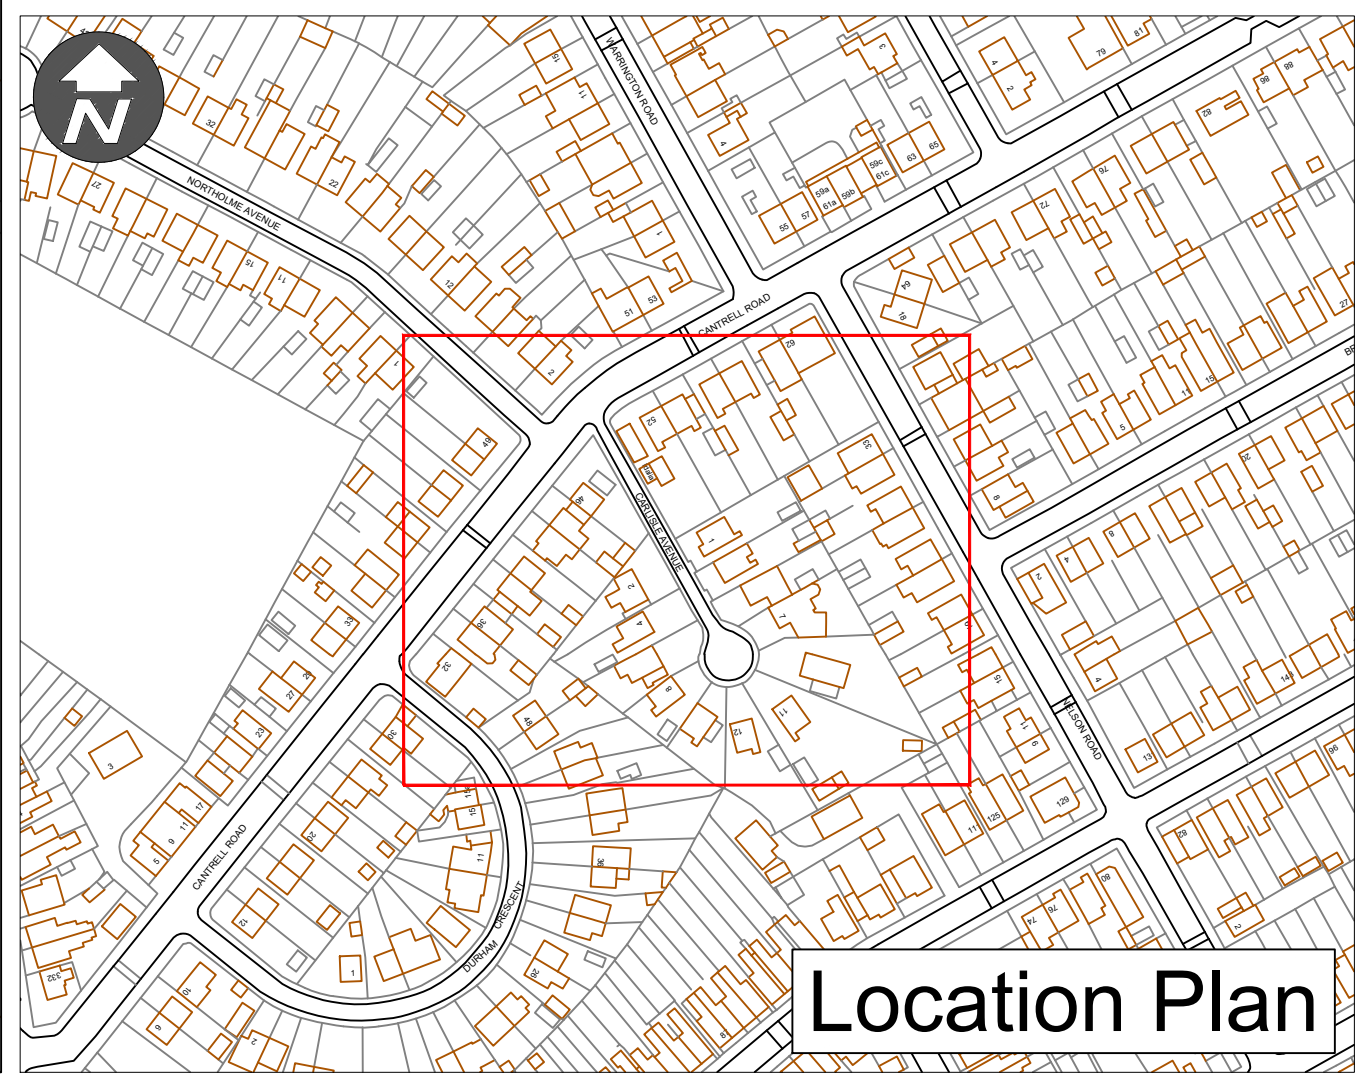


Location Plan

Rev.	Date	Details	By
 Resident Services Highway Services Derwent Building Eastcroft Depot London Road NG2 3AH			
Scheme 2026/27 Planned Maintenance SFP4 Works Carriageway Surfacing			
Title Carlisle Ave, Bulwell Forest Ward Chainage Plan			
Drawn	Checked	Authorised	
SC	FB	MS	
Scale (printed @ A1)		Date	
1:200		14/08/2026	
Purpose of drawing INFORMATION			
Drawing Number HD/P26001.07/CARLI/SCOPE/100/002			Revision I1

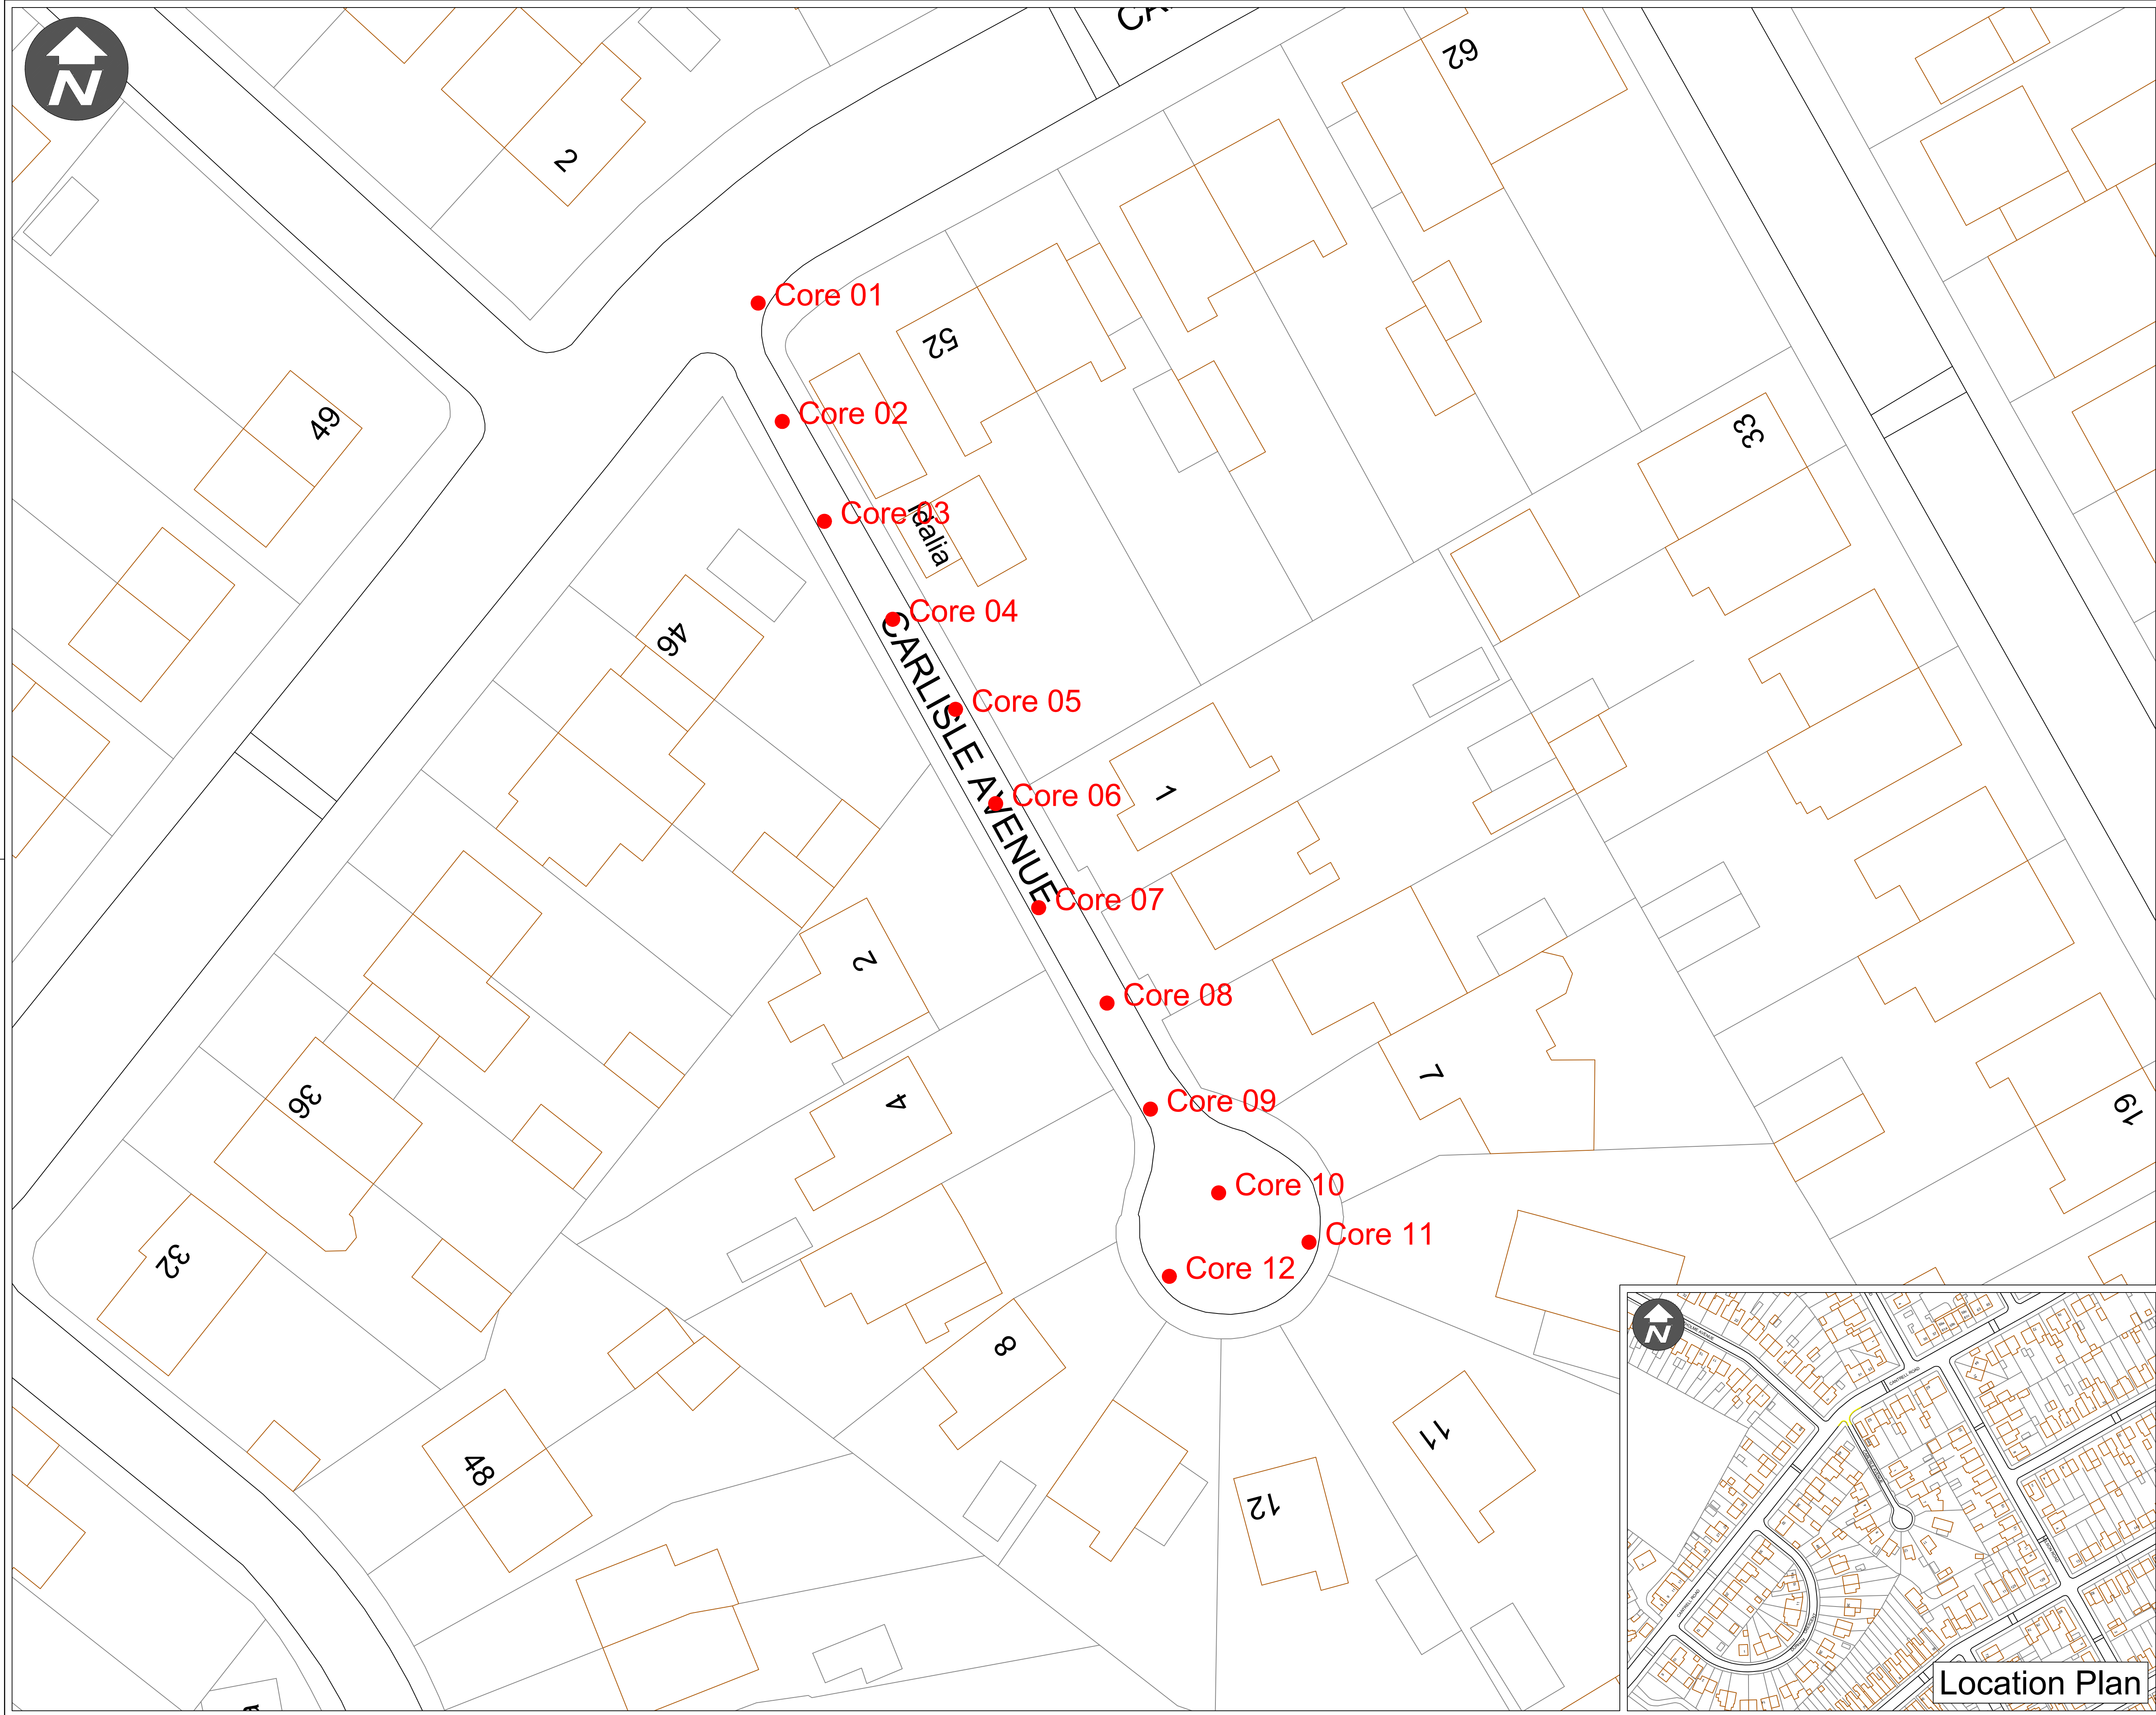

- Notes**
1. If this drawing has been issued electronically, it is the recipients responsibility to print the drawing to the correct scale.
 2. All dimensions in metres unless stated otherwise. DO NOT scale from this drawing, use written dimensions ONLY. Where additional information is required please contact the Engineer.
 3. All discrepancies are to be reported to the Engineer.
 4. Where existing construction is failing in areas subject to change, contact the Engineer.
 5. All worn ironwork in areas subject to change to be renewed under the works.

© Crown copyright and database rights 2026 OS AC0000822888. You are granted a non-exclusive, royalty free, revocable licence solely to view the Licensed Data for non-commercial purposes for the period during which Nottingham City Council makes it available. You are not permitted to copy, sub-license, distribute, sell or otherwise make available the Licensed Data to third parties in any form. Third party rights to enforce the terms of this licence shall be reserved to OS.

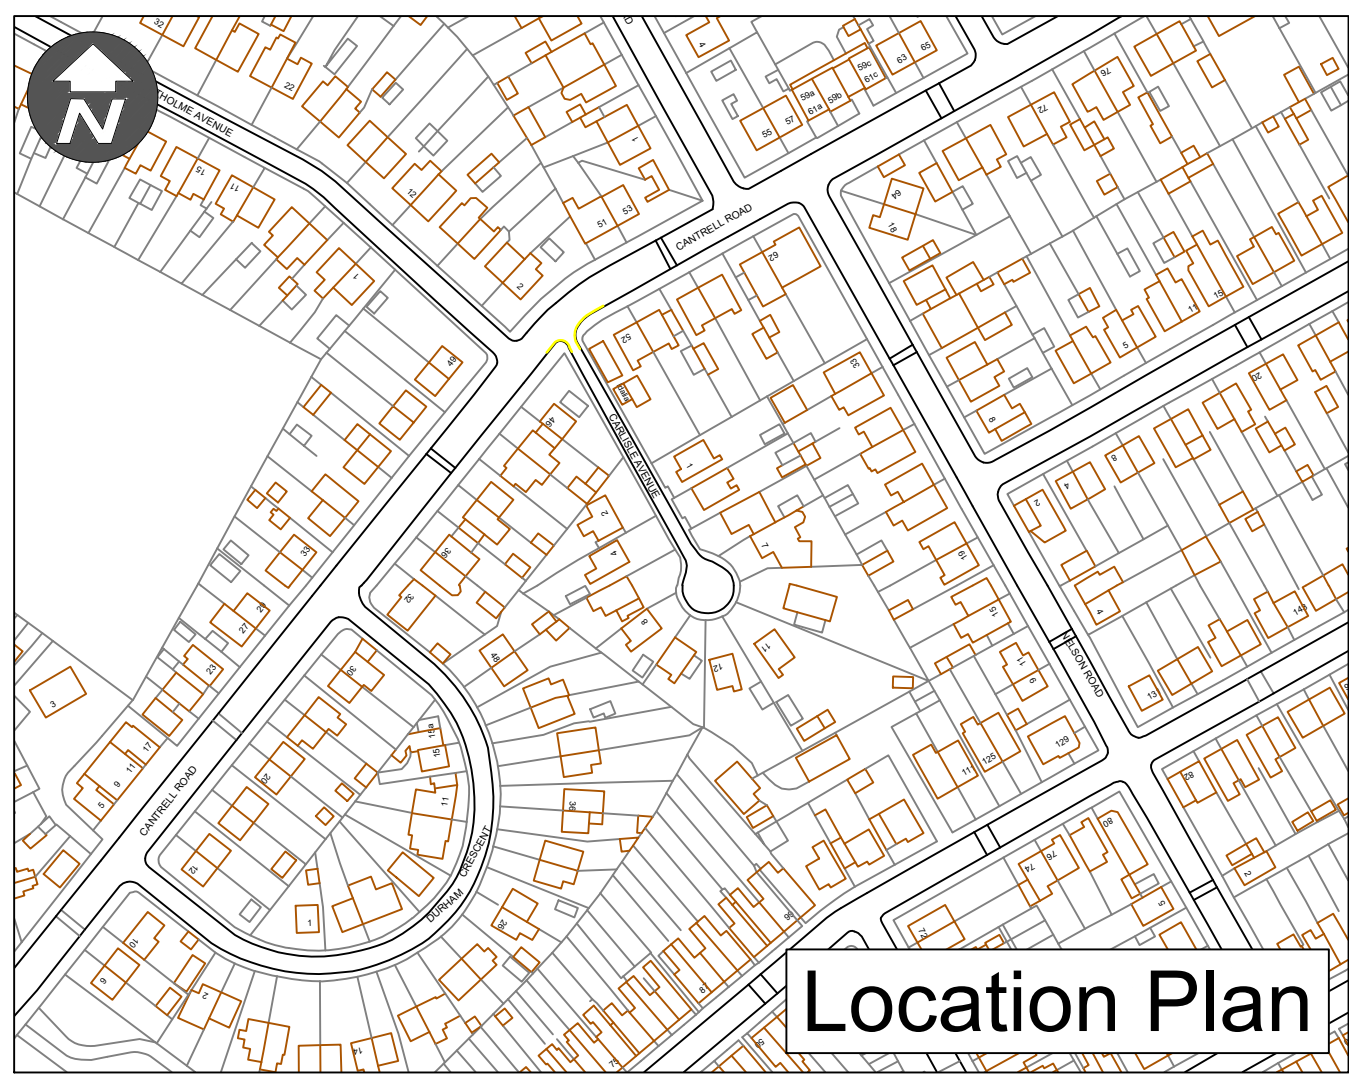

Location Plan

Rev.	Date	Details	By
Resident Services Highway Services Derwent Building Eastcroft Depot London Road NG2 3AH			
Scheme 2026/27 Planned Maintenance Sfp4 Works Carriageway Surfacing			
Title Carlisle Ave, Bulwell Forest Ward Core Location Plan			
Drawn	Checked	Authorised	
SC	FB	MS	
Scale (printed @ A1)	Date		
1:200	14/08/2026		
Purpose of drawing INFORMATION			
Drawing Number	Revision		
HD/P26001.07/CARLI/SCOPE/100/003	I1		